


MAP
OF THE
LITTLE MINAM & LITTLE CREEK DITCH CO'S
IRRIGATION DITCH
Situating in Union County Oregon.

SCALE 10 CHAINS = ONE INCH.

TOWNSHIP 4 SOUTH RANGE 41 EAST.

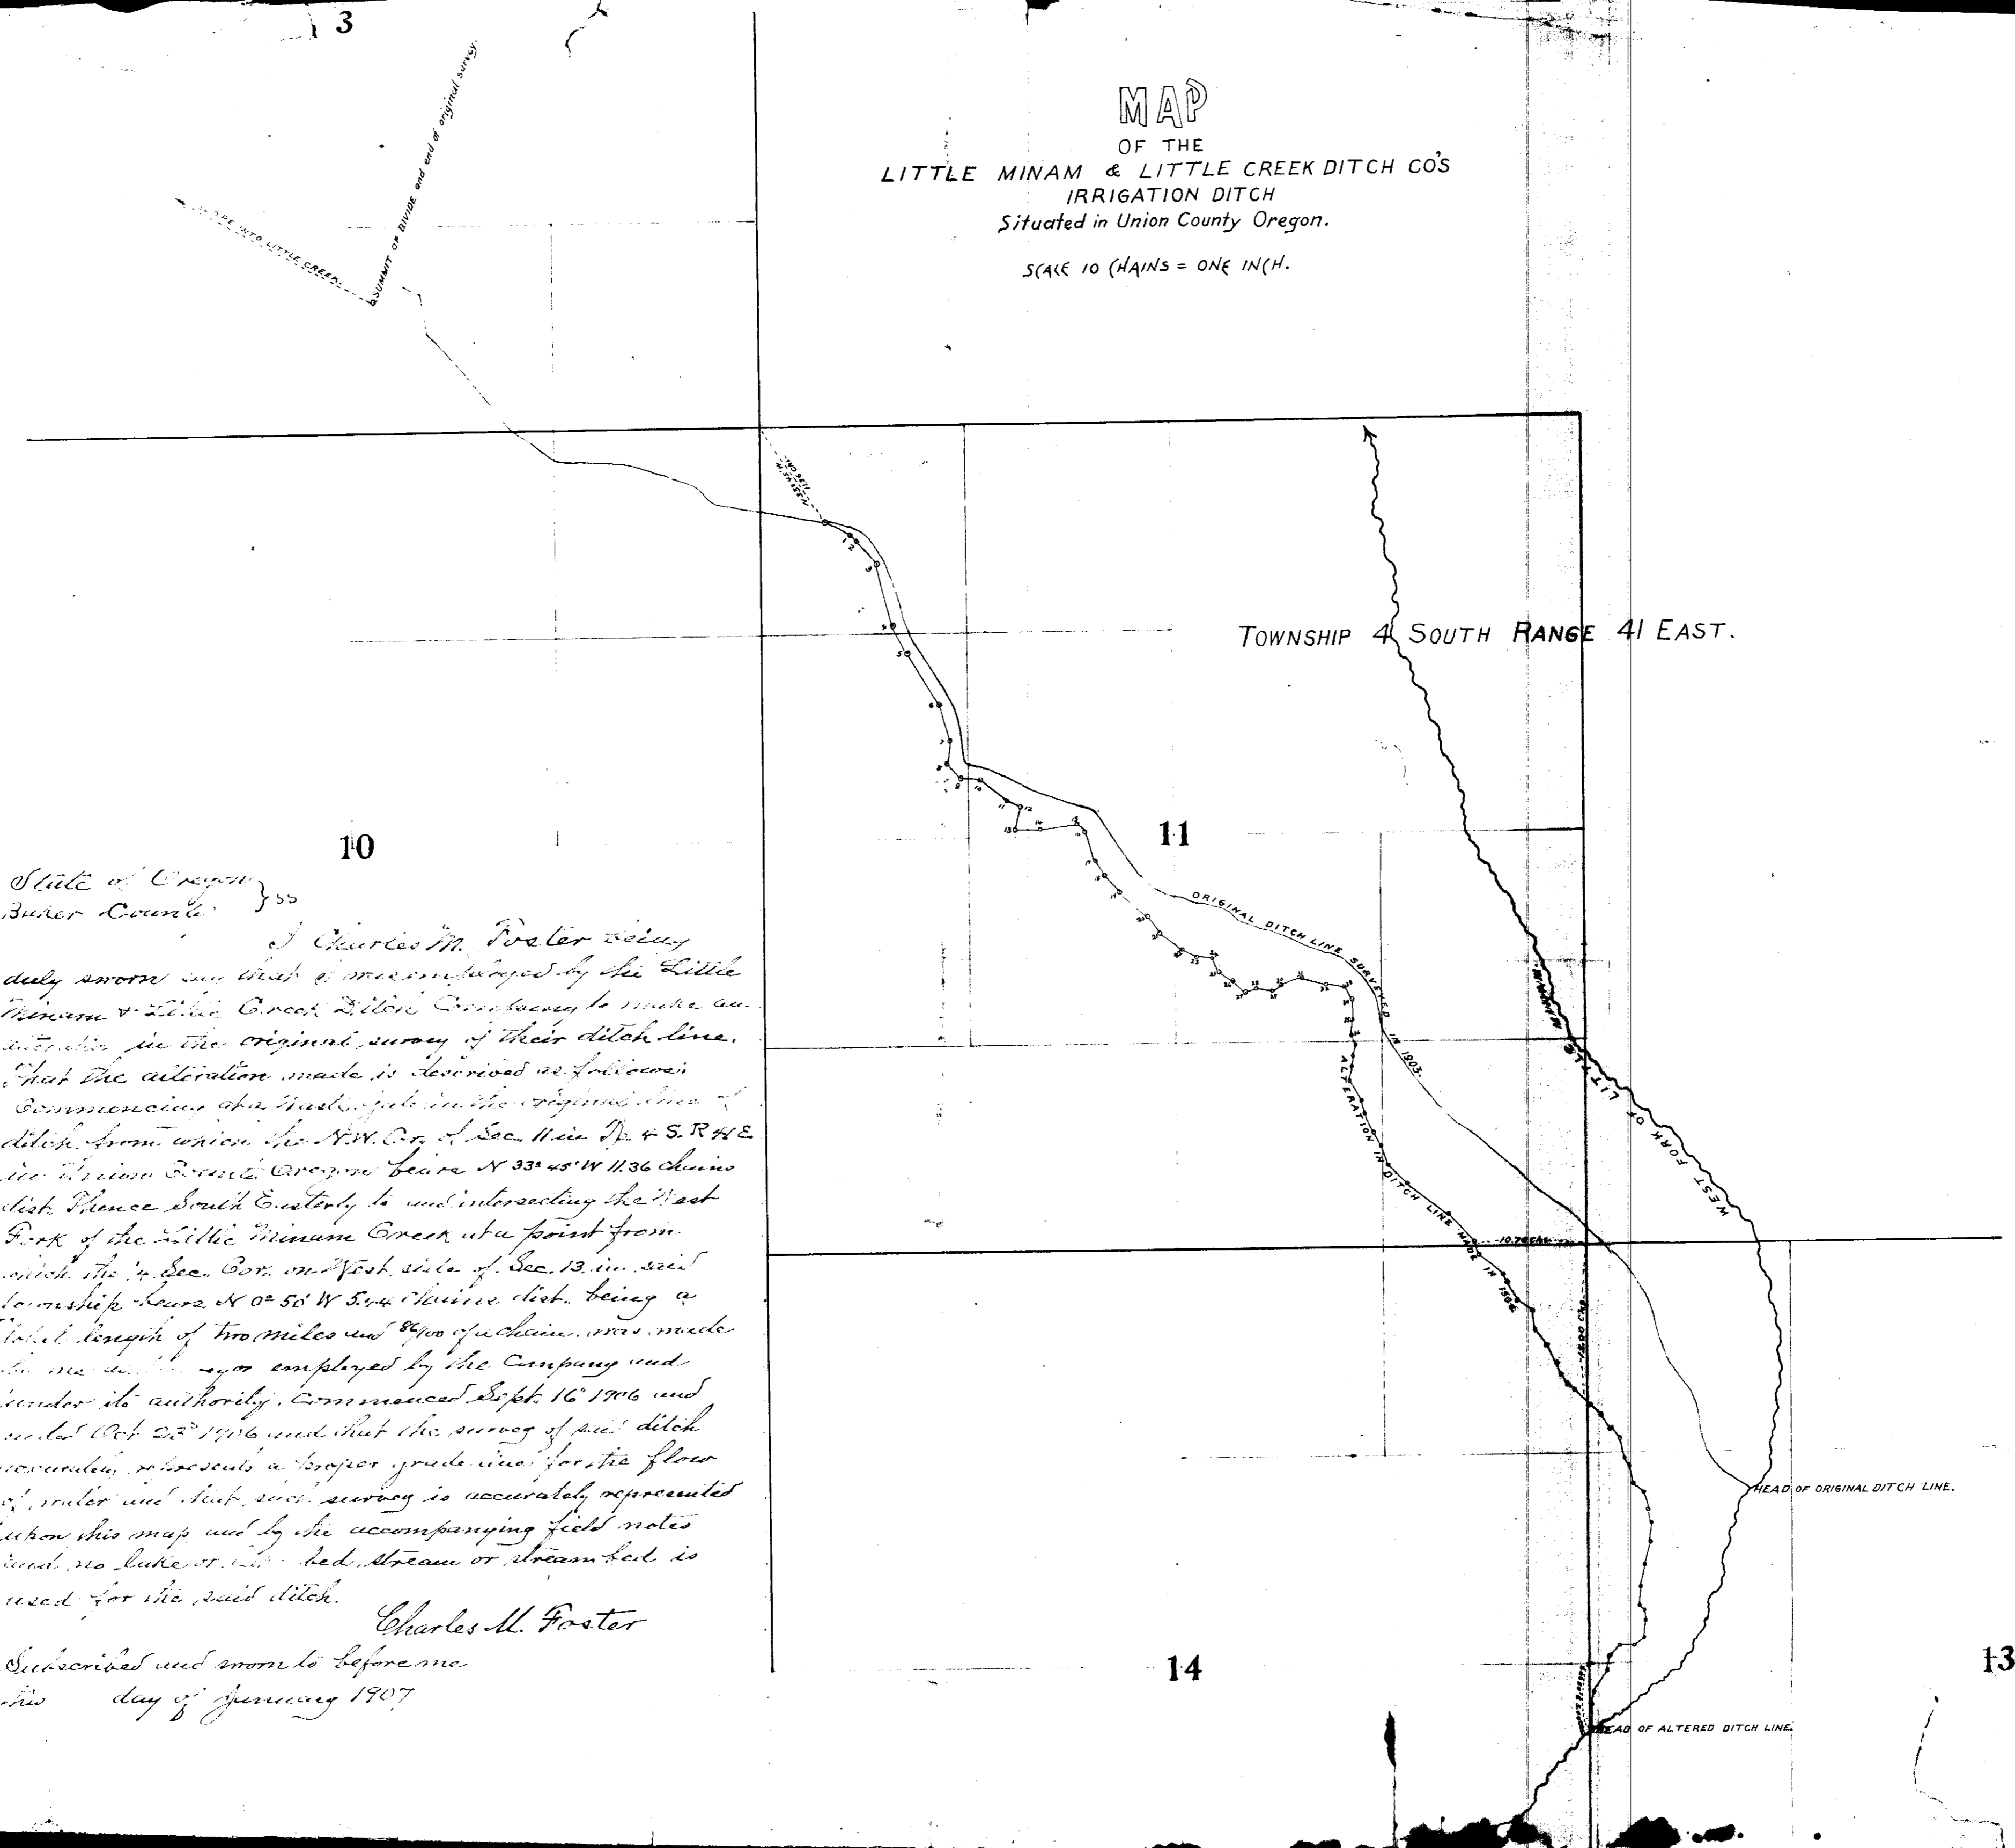

State of Oregon }
Superior Court }

10

11

I Charles M. Foster being
duly sworn and being duly employed by the Little
Minam & Little Creek Ditch Company to make an
alteration in the original survey of their ditch line.
That the alteration made is described as follows:
Commencing at a stake in the original line of
ditch from which the N.W. Cor. of Sec. 11 in Tp. 4 S. R. 41 E.
in Union County Oregon bears N 33° 45' W 11.36 chains
thence South Easterly to and intersecting the West
Fork of the Little Minam Creek at a point from
which the N.W. Cor. on West side of Sec. 13 in said
Township bears N 0° 50' W 5.44 chains thence being a
total length of two miles and 8400 of a chain, was made
by me and the survey employed by the Company and
under its authority, commencing Sept. 16 1906 and
ended Oct. 23 1906 and that the survey of said ditch
accordingly represents a proper grade line for the flow
of water and that said survey is accurately represented
upon this map and by the accompanying field notes
and no lake or river bed, stream or stream bed is
used for the said ditch.

Charles M. Foster

Subscribed and sworn to before me
this day of January 1907

14

13