


Plat.

This document
is filed
18890001

CHAPLIN'S SUPPLEMENTAL ADDITION.

The Town of LaGrande.

B
Union County, Oregon.

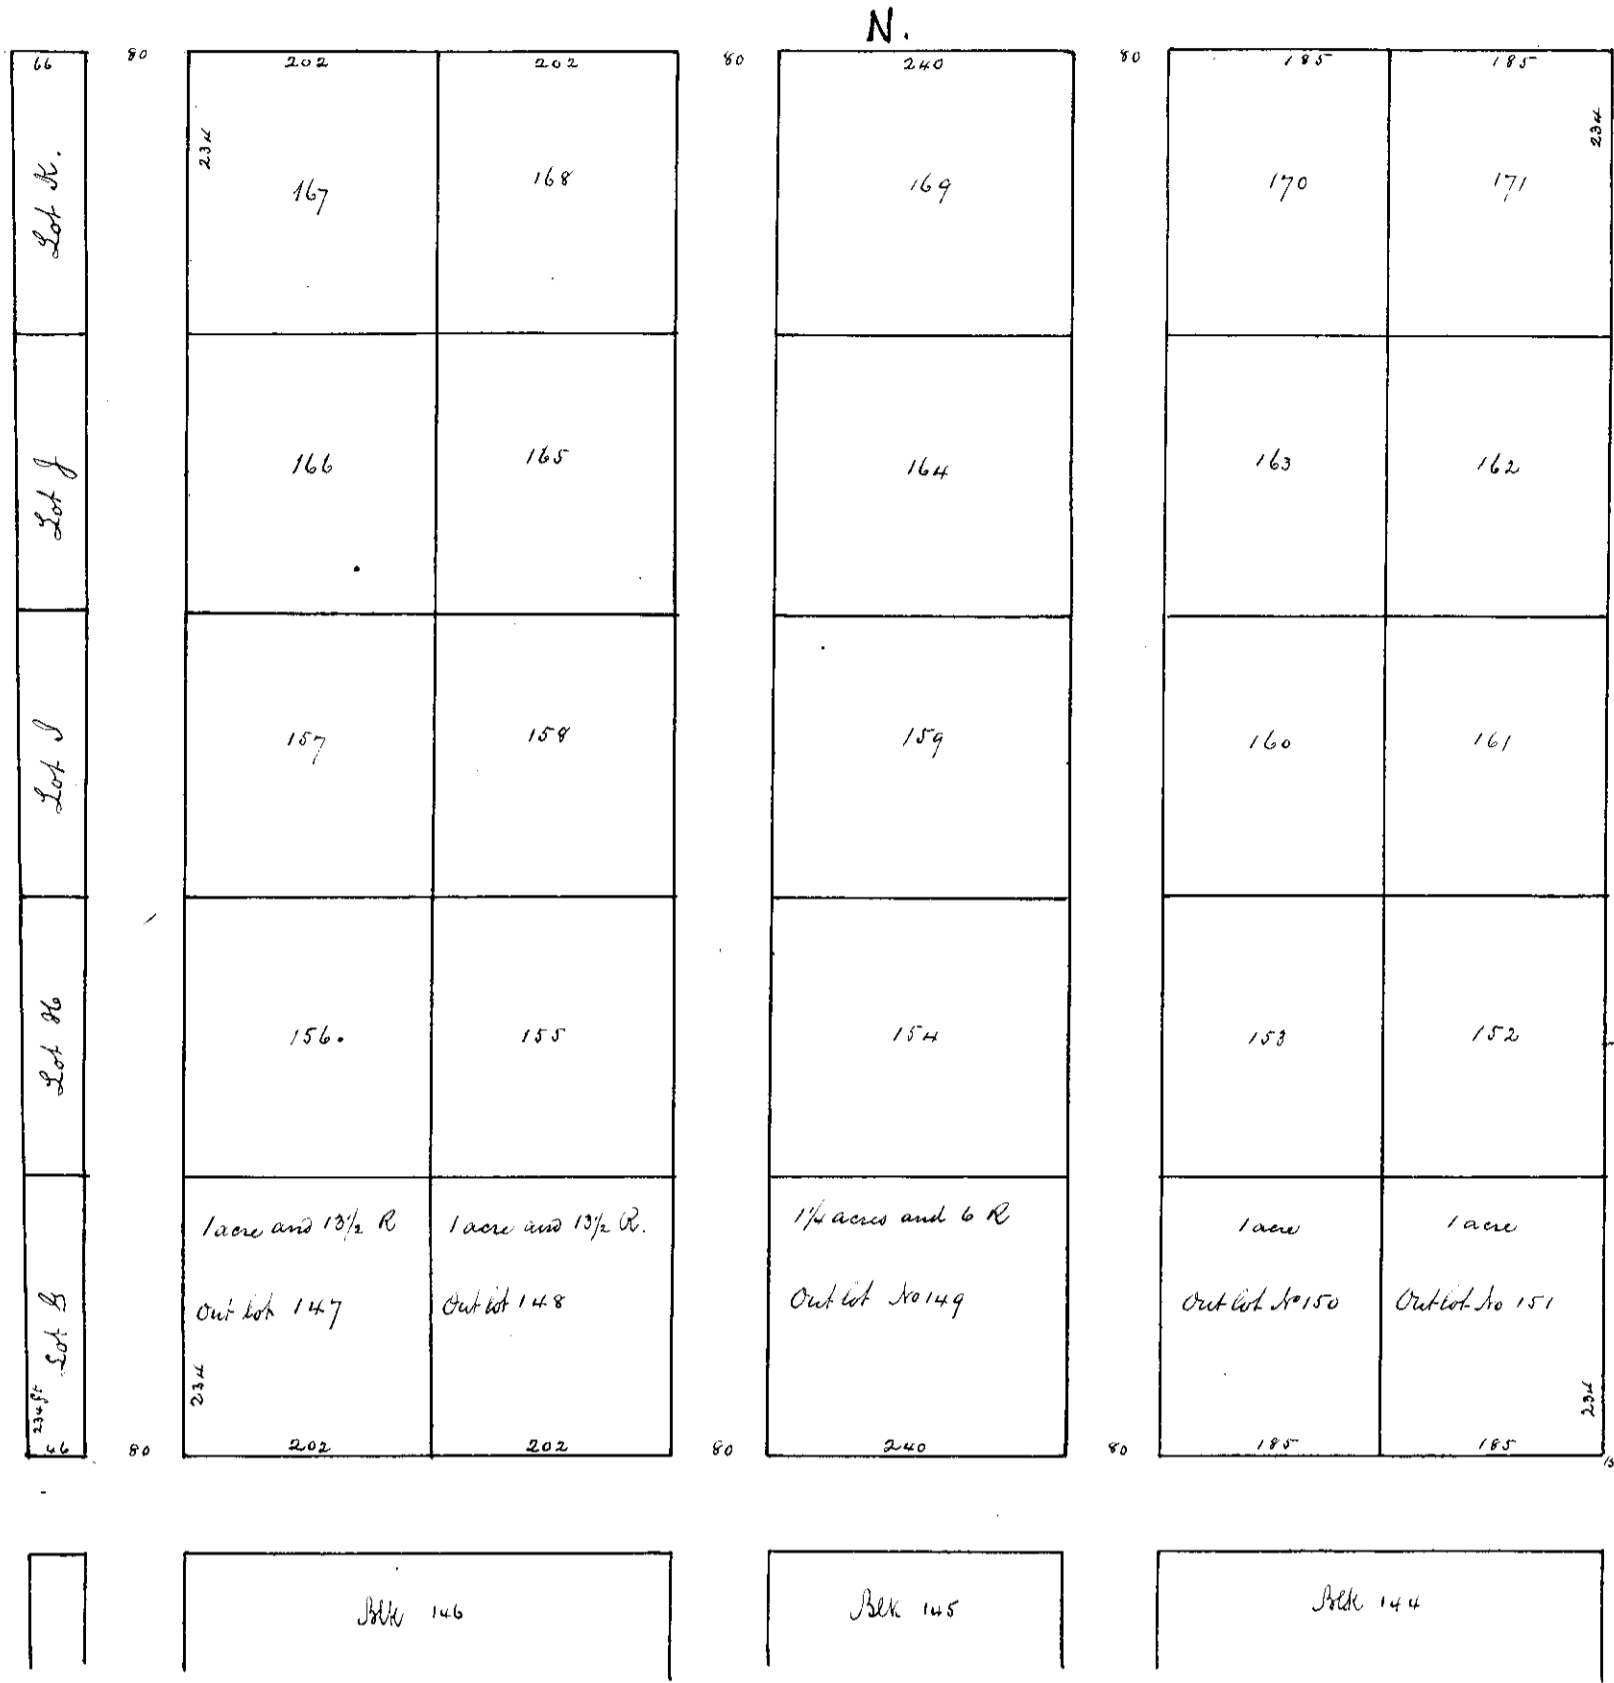

Chaplin's Addition to LaGrande.

Scale 160 ft. to an Inch.

State of Oregon
County of Union: Whereas on the 2nd day of June A.D. 1885 Daniel Chaplin in his life time filed in the Clerk's Office of the County of Union State of Oregon a plat of Chaplin's Supplemental Addition to the town of LaGrande O which plat was defective and was not recorded. And whereas Hannah J. Chaplin was the widow and sole heir at law of the said Daniel Chaplin: Now therefore for the purpose of correcting said plat and having the same recorded, the said Hannah J. Chaplin do hereby declare that I lay out the said Chaplin's supplemental Addition to the town of LaGrande O as a town site and do hereby dedicate to the use of the public the streets as shown on the accompanying plat of such supplemental Addition. Said Addition being located on the NW 1/4 of the NW 1/4 of Sec 5 Twp 3 South Range 38 E. W. M. in Union County Oregon and lies immediately north of and adjoining Blocks Nos 144, 145, and 146 in Chaplin's Addition to LaGrande now on record in the Clerk's Office of said Union County. The streets in this Addition are 80 feet wide, and the lots are to be known as Outlet lots and are of the size as designated on the plat. In witness whereof I have hereunto set my hand and seal this 14th day of September A.D. 1888.

Executed in the presence of
R. E. Bryan - J. H. Romig

Hannah J. Chaplin (Seal)

State of Oregon
Union County: Be it remembered that on this 14th day of September A.D. 1888 before the undersigned a Notary Public in and for the State of Oregon duly Commissioned and qualified personally appeared the above named Hannah J. Chaplin personally known to me to be the identical person described in and who executed the foregoing instrument of writing and who caused the annexed plat to be made and she acknowledged to me that she executed said instrument and caused said plat to be made for the uses and purposes therein set forth. In testimony whereof I have hereunto set my hand and affixed my Notarial Seal the day and year in this Certificate first above written.

Recorded Jan. 5. 1889 - 402 P.M.
A. J. Keill, Co. Clerk.

(Seal)
Notarial Seal

J. H. Romig
Notary Public for Oregon