


ELGIN.

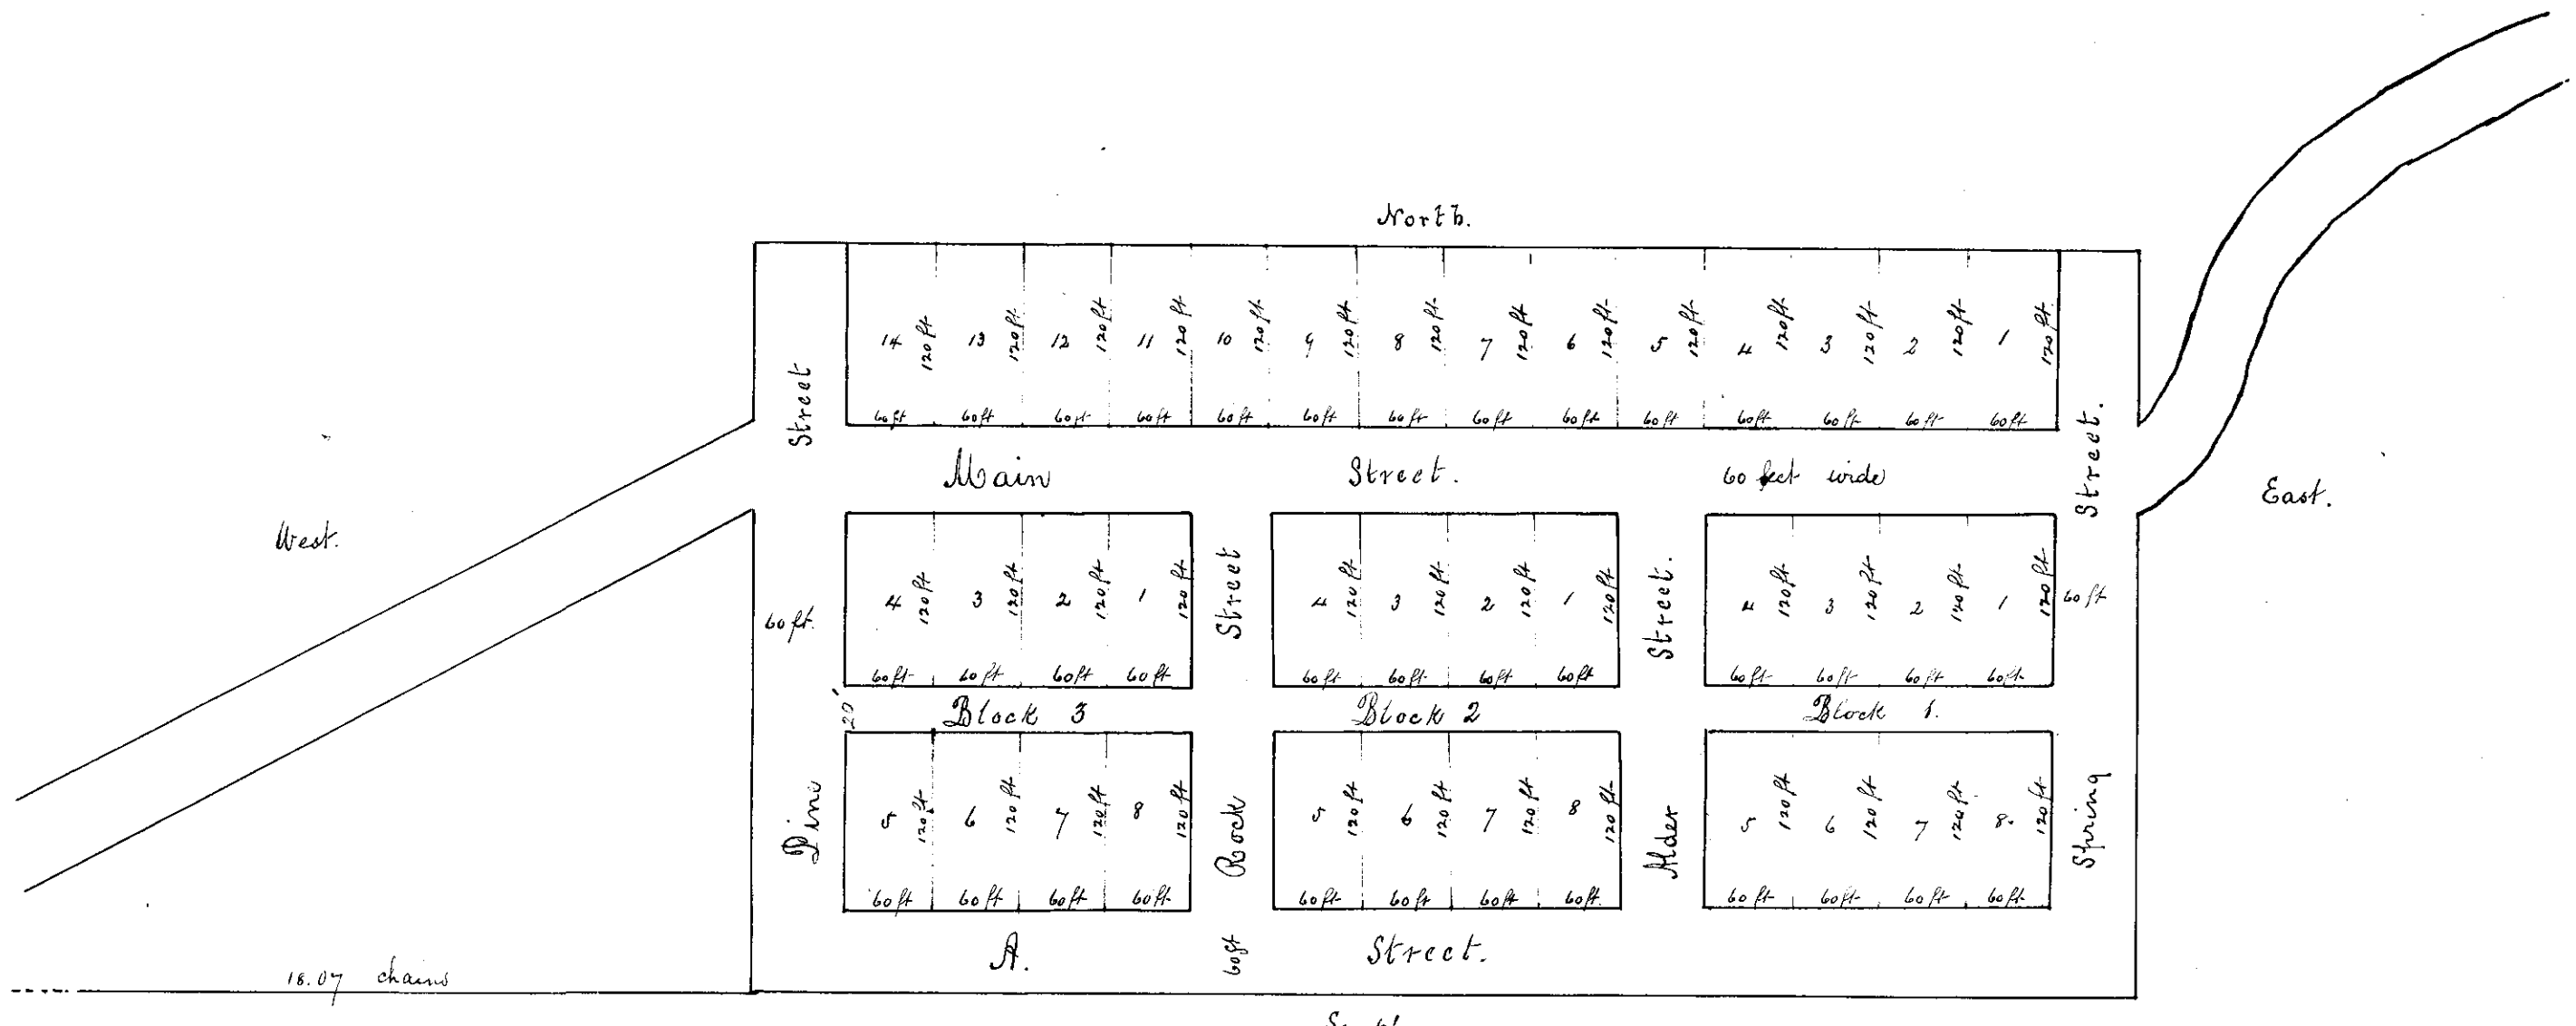

S. E. 1/4 Sec. 15, T. 1. N. of R. 39. E. of the W. 16.

Is situated in that part of the North half of the S. E. 1/4 of Section 15 Township 1 North of Range 39 East of the Will. Mer. as follows: commencing at a point 29.40 chains north and 18.07 chains East from the South West Corner of the South E. 1/4 of Sec 15 Township 1 North of Range 39 East of the Will. Mer. From thence East 14.06 chains. Thence North 7.55 chains. Thence West 14.06 chains. Thence South 7.55 chains to the place of beginning, containing 11 acres, two rods and 75 feet.

Magnetic Variation 20° East

All lots are 60 x 120 feet.

The Streets are 60 feet wide - The Alleys are 20 feet wide.

Scale 120 ft to the inch.

State of Oregon,

Union County: I hereby certify that the plat and field notes of the above town site as surveyed by me on the 29th day of June 1885.

Moses Austin

Deft. County Surveyor.

Exhibit B.

State of Oregon,

Union County: Be it remembered that on this the 14th day of November 1885 personally appeared before me a Justice of the Peace in and for Union County, Oregon, R. E. Stevenson known to me to be the proprietor of the Town of Elgin in Union County, Oregon, and represented by diagram and plat herewith annexed and marked Exhibit B on margin and acknowledged to me that he was the proprietor of the said Town of Elgin and that the said plat herewith annexed accurately represents the said town with reference to its blocks and lots and the number and size thereof together with its streets and alleys and the name and width of all streets and the width of the alleys.

In presence of witnesses.

John F. Christman - H. P. Hughes.

R. E. Stevenson

Louisa Stevenson

Acknowledgement

State of Oregon

County of Union: This certifies that on this 14th day of November 1885 personally appeared before the undersigned a Justice of the Peace the within named R. E. Stevenson and Louisa Stevenson, his wife known to me to be the identical persons described in and who executed the within instrument of writing for the purpose therein named. And Louisa Stevenson on an Examination separate and apart from her said husband acknowledged to me that she executed the same freely and voluntarily and without fear from any one.

John F. Christman  
Justice of the Peace

Filed Dec. 3. 1885

Recorded Feb. 26. 1886.

County Clerk.

Transferred from Book 5 Records of Deeds pages 311 & 312.

this 10th day of November AD 1890.

John S. ... Recorder  
By D. B. ... Deputy