


13840007

PLAN OF ODD FELLOWS CEMETERY.

La Grande, Oregon.

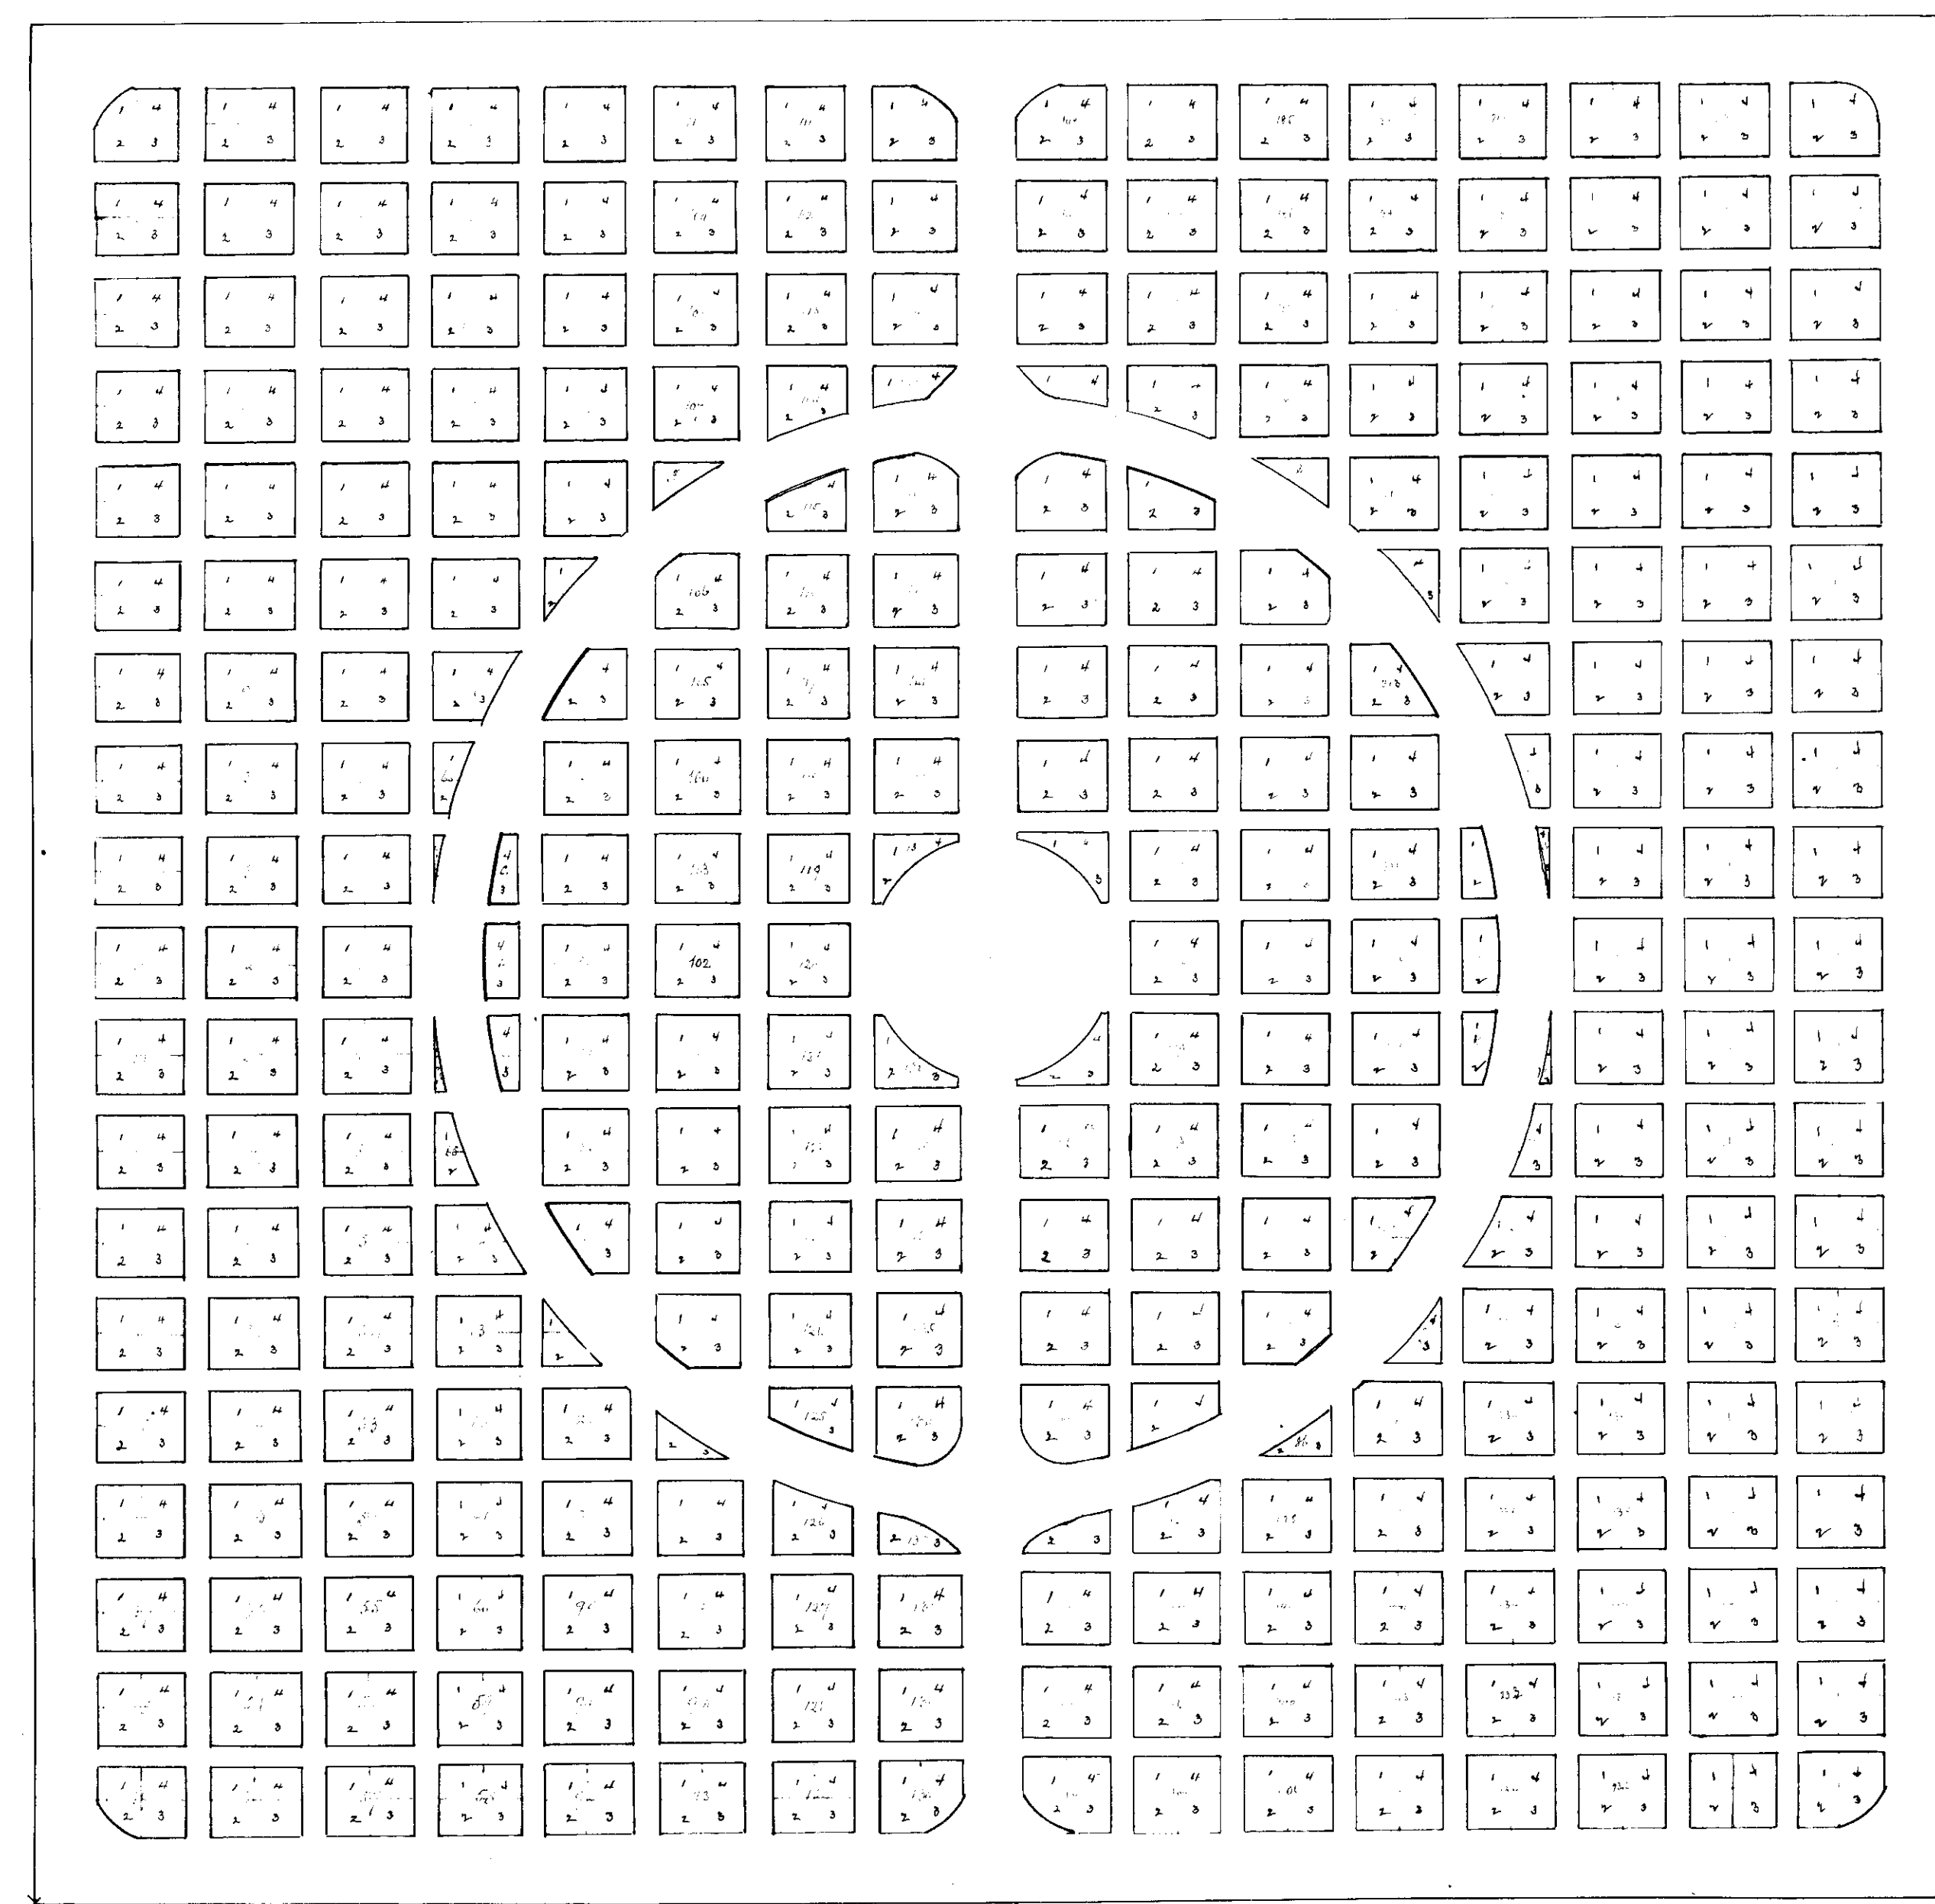

To all whom it may concern:

The flat of ground known as S.W. 1/4 of N.W. 1/4 Sec 16, T. 2, S. 1, or E. 1/4, is hereinafter divided, surveyed and set apart by La Grande Lodge, No. 16, I. O. O. F. (Incorporated) the owner thereof for Cemetery purposes, under the laws of the Oregon, and Reg. Laws, Rules and Regulations of said Lodge as published.

E. O. Randall - J. C. Wemy - H. J. Shodgrass.
Trustees

State of Oregon
County of Union

Personally appeared before me the undersigned, a Notary Public within and for the said County and State, James C. Wemy, H. J. Shodgrass, and E. O. Randall, personally known to me, and personally known to me as the duly elected and qualified Trustees of La Grande Lodge No. 16, I. O. O. F. (Incorporated under the laws of Oregon) for and on behalf of said Lodge - so directed by a vote of Lodge and acknowledged that they executed this flat, and surveyed and laid out said ground for the purposes of a Cemetery.

Dated at La Grande, Or. Oct. 31st 1884.

L. H. Finner.
Notary Public - Oregon

The Red numbers indicate Blocks.
The Black numbers - Lots

Filed Nov 3, 1884
R. S. Hilton
County Clerk.

Corner
S.W. 1/4, N.W. 1/4
Sec 16, T. 2, S. 1, E. 1/4

J. R. Roman, D.D.

Scale 40 feet to an inch.
I hereby certify that this is a true copy of the original
Survey and Plat copied by me July 25, 1884
J. R. Roman, Draftsman

Blocks are 100' x 50'. Lots 20' x 50'. Miles 10' wide.
Streets 30' wide. Center Circle 140' diameter
large Circle 60' outside diameter

Transferred from Book H Record of Deeds page 26
this 5th day of _____ 1890.
John S. Elliott, Recorder
E. P. Hill, Deputy