

18880002

Plat of
18880002

Plat of

HILGARD,

Union Co. Oregon.

being a part of the N¹/₂ of Sec 31, T¹/₂ S. 2. South
Range 37 East W. 11.

Scale 100 ft to one Inch.

Know all Men by these presents that I Robert W. Steel and Carrie A. Steel
his wife of St. Johns, Michigan, Clinton County have this day dedicated and
appropriated to the public use all those parts and parcels of land marked
and platred as Streets and Alleys in the foregoing Map to have and to
hold to said dedicated premises to the public forever for the use of the
same as streets and alleys as fully and completely as the same can be
used. In witness whereof the said parties have hereunto set their hands
and seals this eleventh day of August A. D. 1888.


Signed & delivered in presence of
H. P. Holmes
Robert W. Steel
Carrie A. Steel

Notary Public for Oregon
I, H. P. Holmes, Notary Public in and for said County and
State do hereby certify that the within named Robert W. Steel and Carrie
A. Steel who are known to me to be the identical persons described in
the within instrument and acknowledged to me that they
knew the contents of the same. And Carrie A. Steel wife of the said Robert W.
Steel on an examination made by me separate and apart from her
said husband acknowledged to me that she executed the same freely
and voluntarily and without fear coercion or compulsion from
any one. In testimony whereof I have hereunto set my hand
and affixed my seal this day and year last above written

Notary Public for Oregon
H. P. Holmes

Recorded Aug. 15, 1888 at 10¹/₂ P.M.

A. J. Hall, Co. Clerk
by O. F. Bell, Deputy

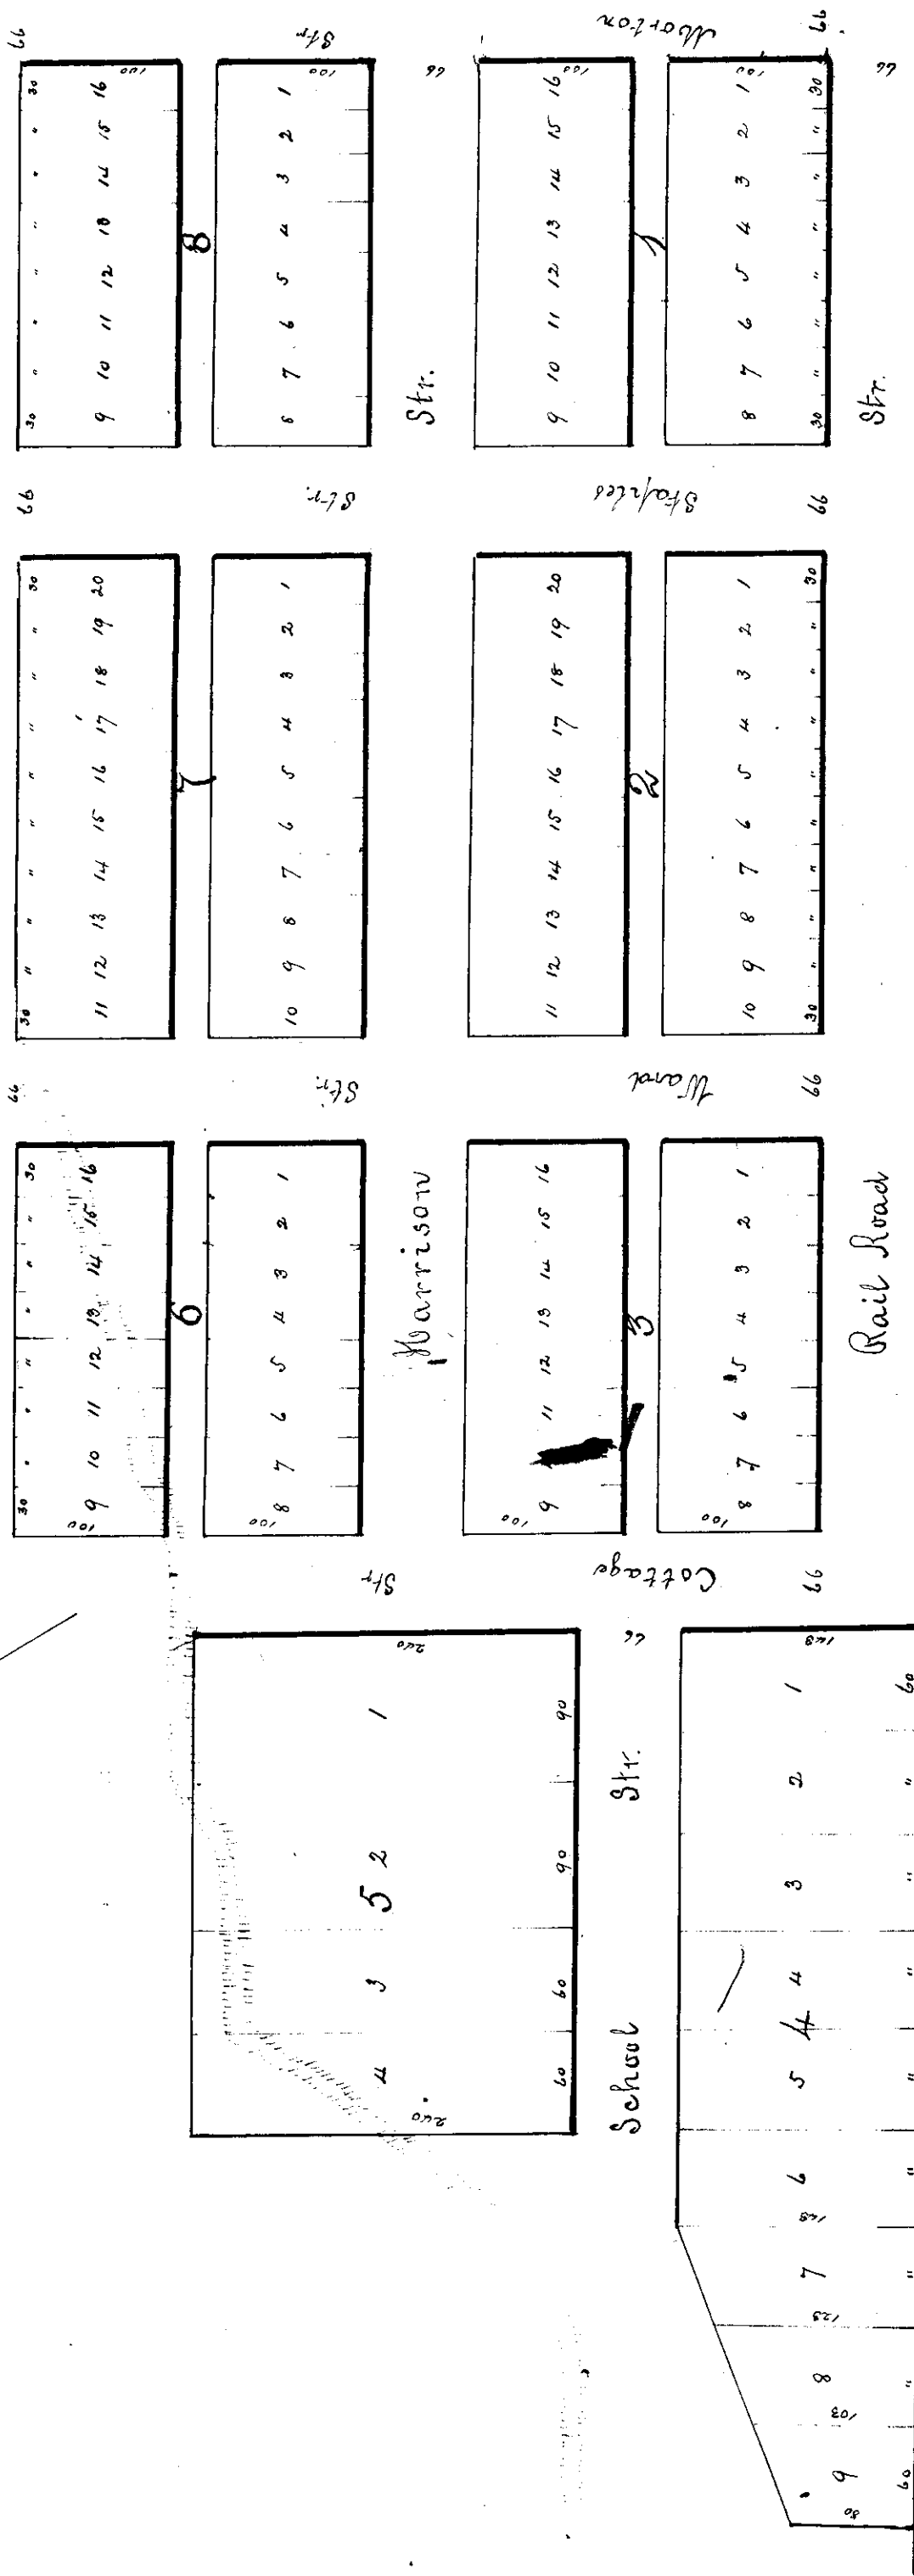

... from the ... of ...
...
...