


18900006

MCINTOSH'S SUBDIVISION.

of Block 11.

COGGAN'S ADDITION.

To LaGrande
Union County, Oregon.

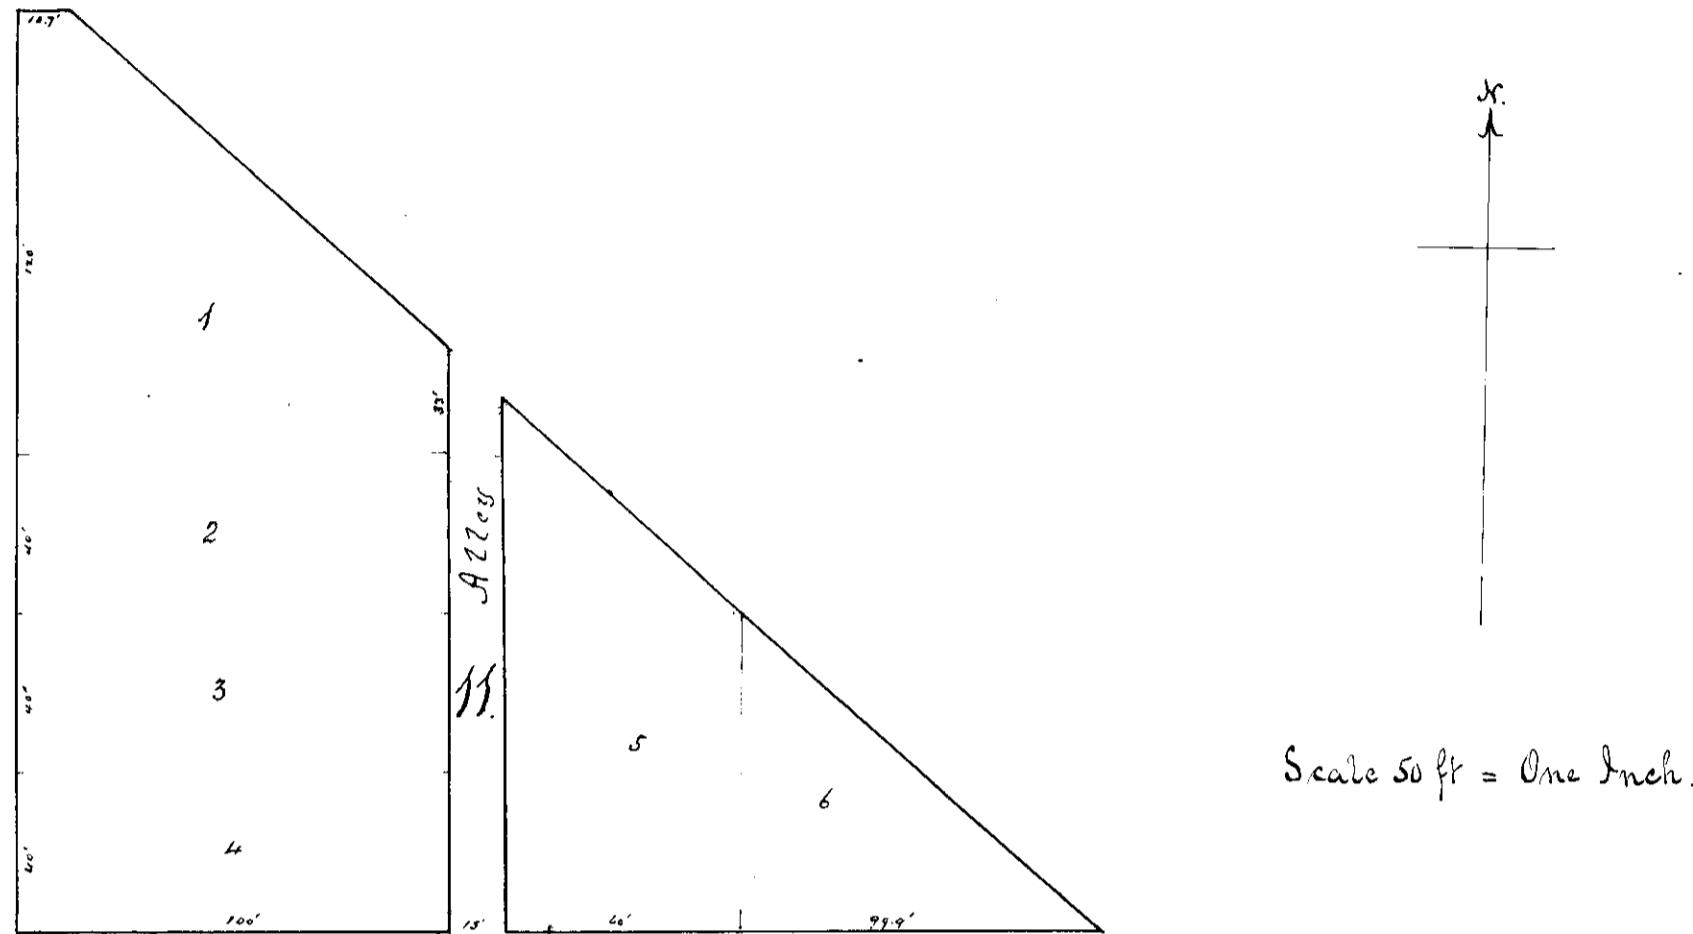

Know all persons by these presents that J. H. McIntosh owner of Block Eleven (11) in Coggan's Addition to the City of LaGrande, Union County, Oregon have cause the same to be surveyed and platted as shown on the annexed plat, that the size of the lots are as shown thereon and the Alley as shown is hereby dedicated to public use forever.

In witness whereof I have hereunto set my hand and seal this 29 day of March 1890.

Witnesses

J. K. Romig

L. J. Romig

J. H. McIntosh *[Signature]*

State of Oregon,

Union County, I, Personally appeared before me a Notary Public for Oregon J. H. McIntosh (unmarried), who acknowledged to me he executed the dedication of McIntosh's subdivision of Block 11 in Coggan's Addition to the City of LaGrande Union County, Oregon freely and voluntarily for the uses and purposes therein set forth.

Witness my hand and seal this - day of - 1890

Notarial Seal

J. K. Romig
Notary Public for Oregon.

Recorded April 2nd 1890 at 8 of A.M.

A. T. Neill, County Clerk.

Transferred from the C. according to 20

1890. J. H. McIntosh

1890. J. H. McIntosh

1890. J. H. McIntosh