


# Middletown.

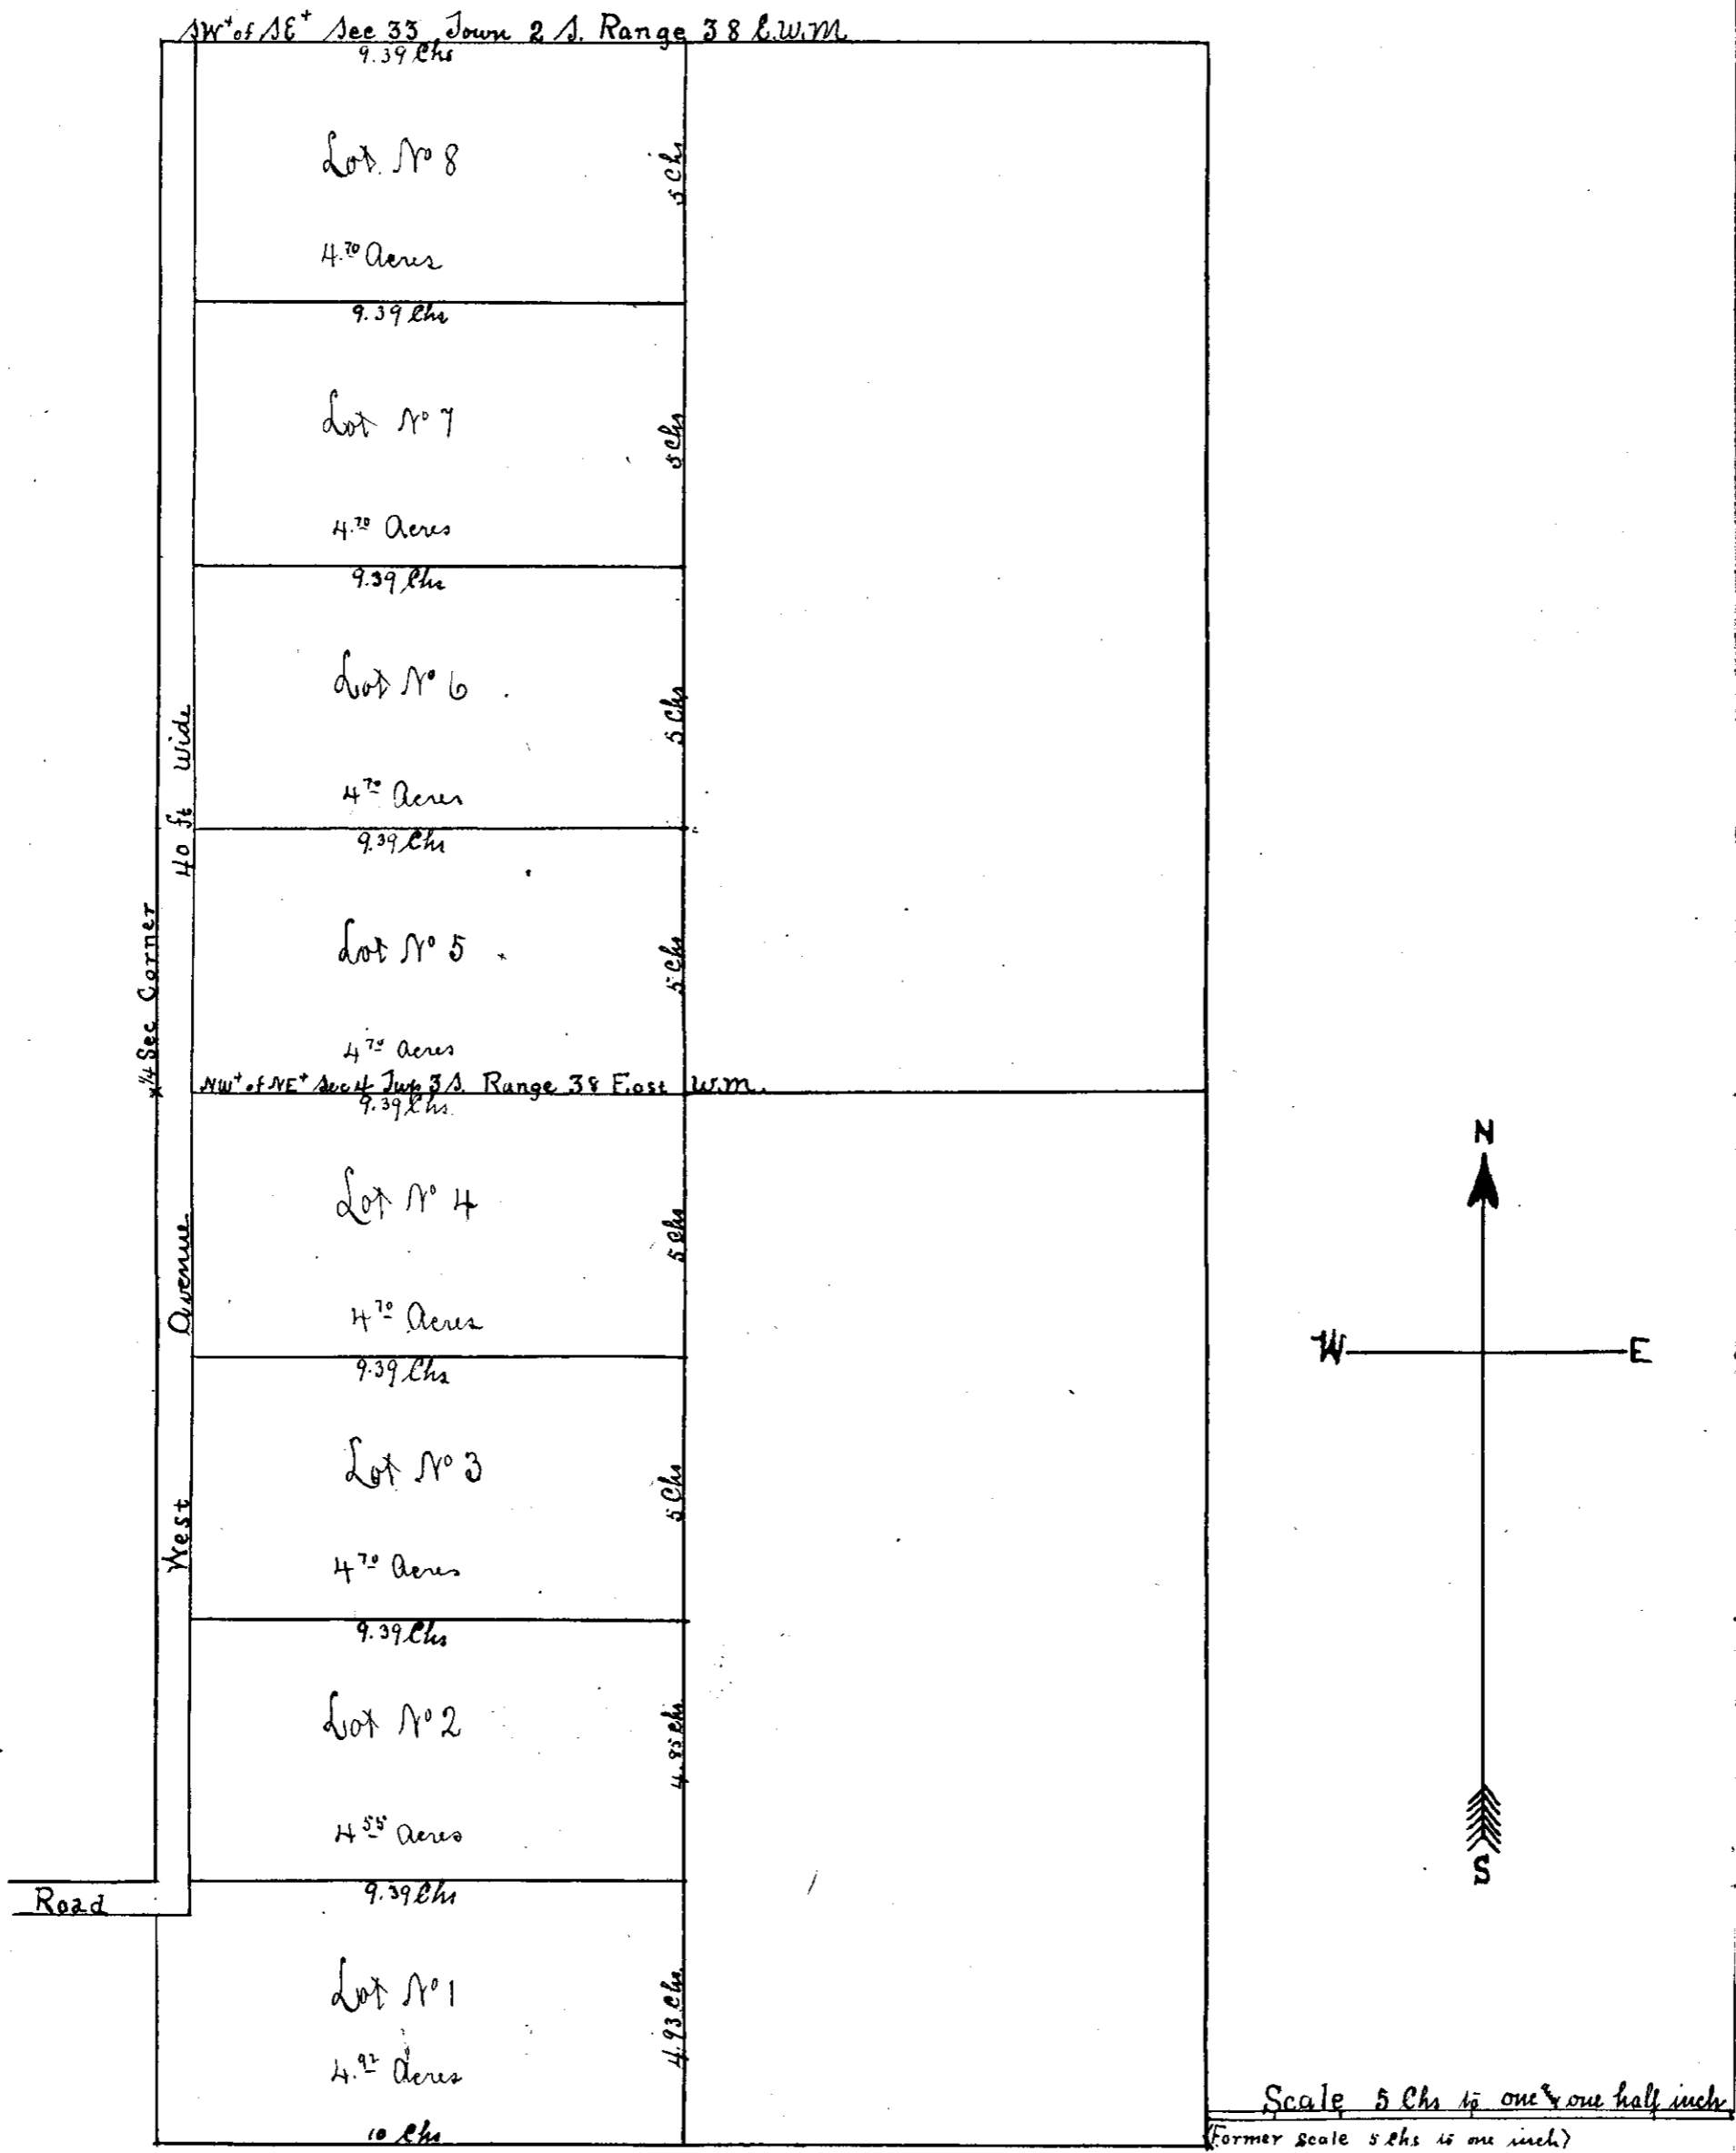

Plat and description of Middletown as set off for sale in five acre tracts by J. L. Caviness of Union County Oregon It being the West half of the SW 1/4 of SE 1/4 of Sec 33 in Township No 2 South Range No 38 East, and the West half of the NW 1/4 of the NW 1/4 of Sec No 4 in Township No 3 South Range No 38 East Will Mer.

State of Oregon }  
County of Union }

I hereby certify that I made a survey of the above described land for J. L. Caviness on the 9th day of November 1894 and that the above plat and description and computation of acreage is correct.

J. L. Curtis  
County Surveyor  
Union County, Oregon

State of Oregon }  
County of Union }

We J. L. Caviness and B. E. Caviness his wife hereby dedicate the streets marked on the within plat to the public and make and file this plat of Middletown in Union County Oregon.  
Witness our hands and seals this 15th day of April 1894

In presence of  
J. F. Baker - Grace Caviness

J. L. Caviness (Seal)  
C. E. Caviness (Seal)

Be it remembered that on this 15th day of April 1894 personally appeared before me a Notary Public for the State of Oregon J. L. Caviness, B. E. Caviness his wife known to me to be the identical persons who have laid out the village of Middletown in Union County, State of Oregon, which village has been surveyed and platted by J. L. Curtis, County Surveyor, of Union County State of Oregon and acknowledged to me that the within is the original map or plat of the said village of Middletown, that the same represents the exact survey and all other descriptions of the said Middletown as to lots and their numbers, particular location on Government - surveys - and that they dedicate the streets designated on said map to the public

State of Oregon }  
County of Union }

Witness my hand and notarial seal this 15th day of April 1894

J. F. Baker  
Notary Public  
for Oregon

Recorded  
Apr 19 1894  
at 11 A.M.  
John P. Elliott  
Recorder  
By J. H. H. H. Dept

