


PREDMORE ADDITION.

to La Grande,
Union County, Oregon.

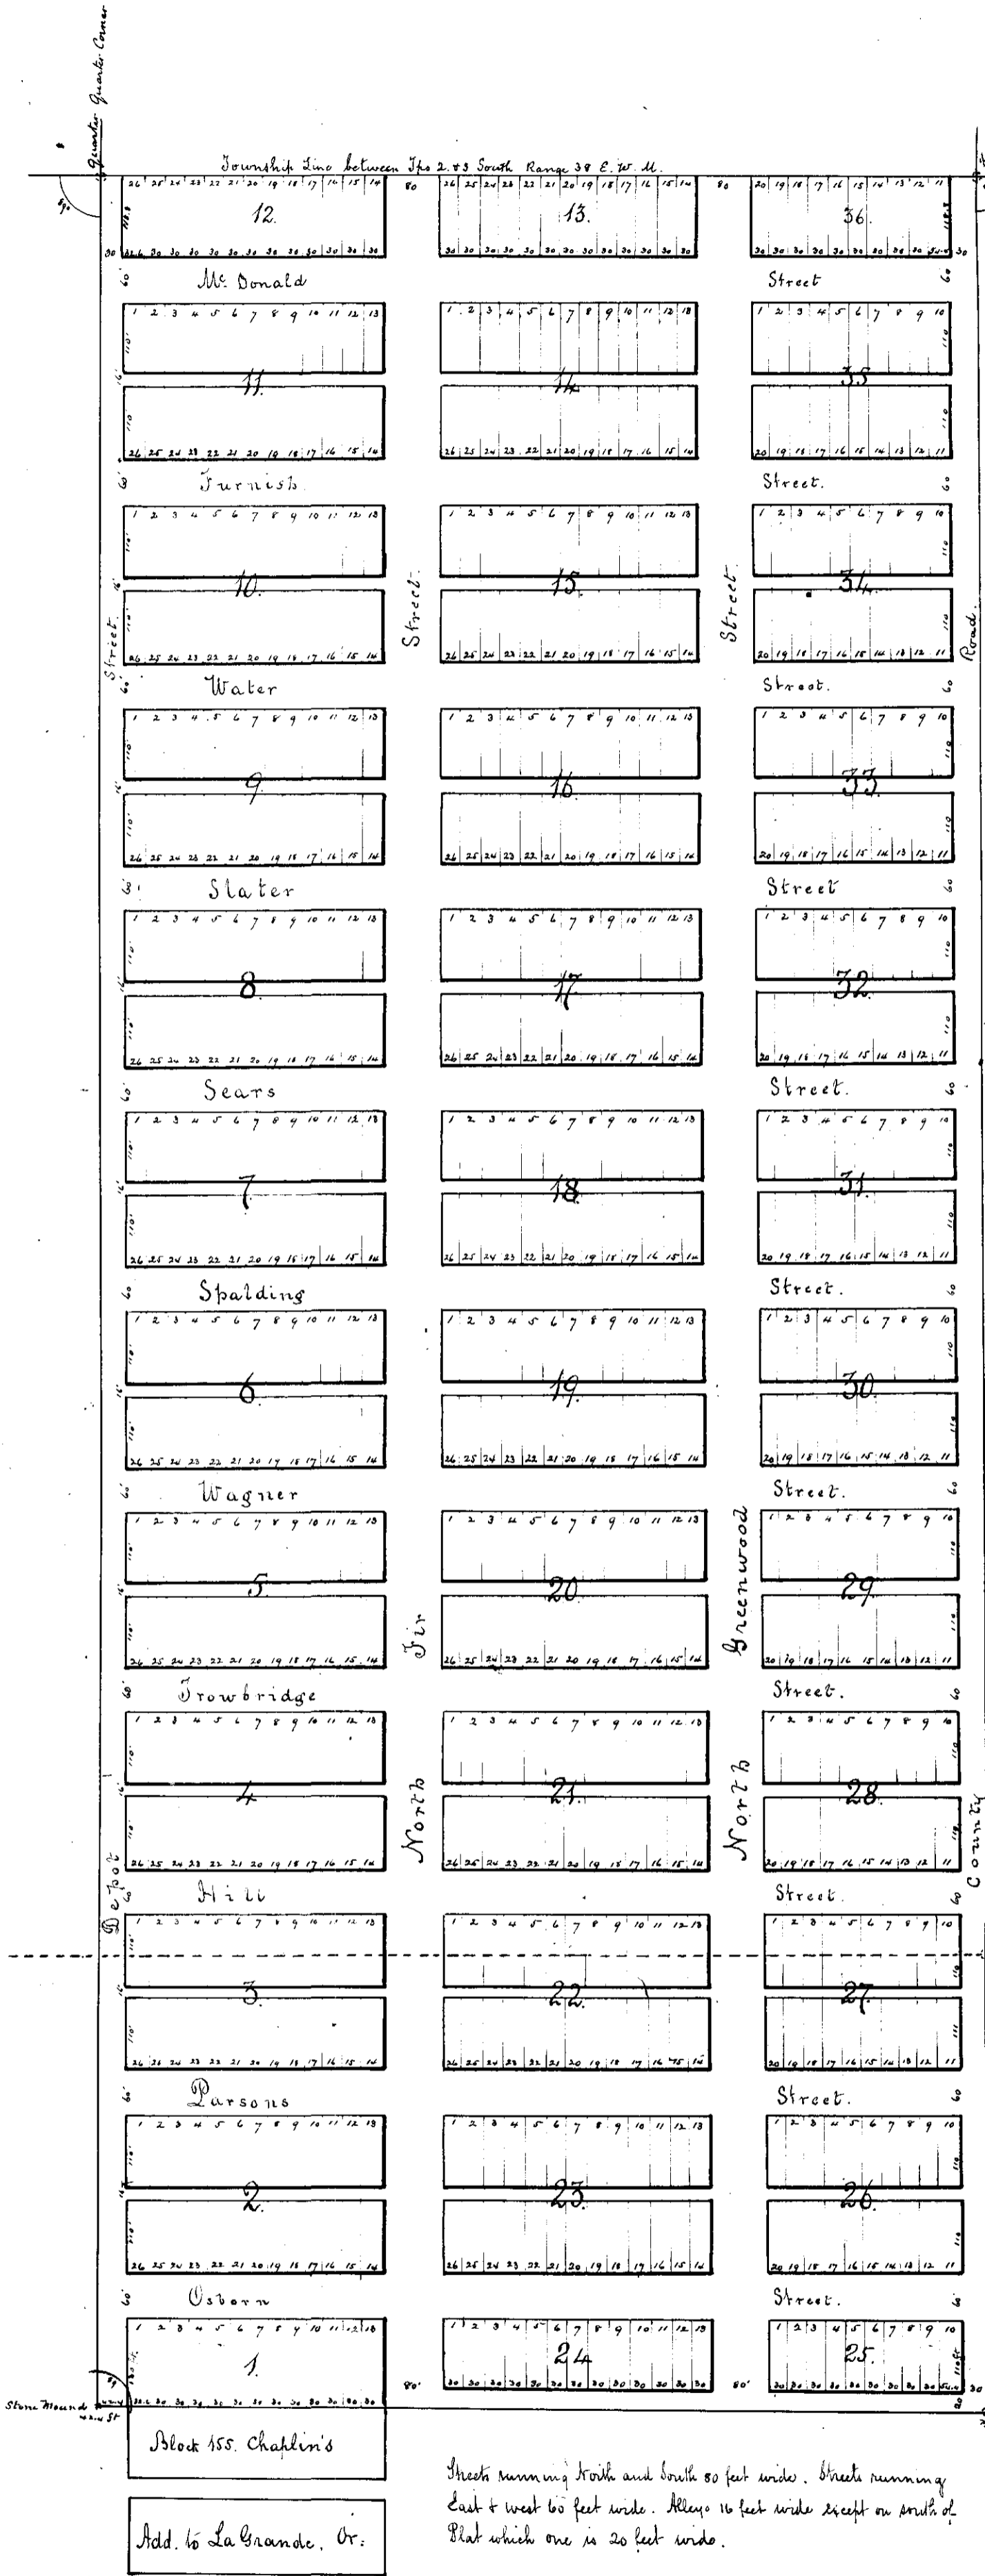

Know all Men by these presents that we John Predmore unmarried of Union County Oregon and the LaGrande Land Company a Corporation incorporated and existing under and by virtue of the Laws of the State of Oregon have laid out and platted and caused to be laid out and platted Predmore Addition to City of LaGrande Union County Oregon according to the annexed plat and diagram of said Addition upon the following described lands in Union County Oregon, to-wit: The east half of the North west quarter and North half of North east of South West quarter of Section five (5) Township three (3) South Range thirty eighth (38) East of Willamette Meridian and have and by these presents do dedicate to the use of the Public forever all streets and alleys in said Addition as is laid out and platted. In witness whereof the said John Predmore has hereunto set his hand and seal and James H. Slater President and J. D. Slater Secretary of the said LaGrande Land Company have set their hands as such Officers of said Company and affixed the Corporate seal of said LaGrande Land Company this 16th day of May 1890, as by the Board of Directors of said Company heretofore authorized & directed.


Executed in presence of
 J. Strickland
 A. P. Williams

John Predmore
 as No. Slater, President and
 J. D. Slater Secretary of LaGrande Land
 Company
 State of Oregon

Union County Oregon. I, the undersigned, Notary Public in and for Union County Oregon personally appeared John Predmore who is personally known to me to be the identical person described in and who executed the foregoing instrument and acknowledged to me that he executed the same freely and voluntarily for the uses and purposes therein mentioned, and at the same time and place personally appeared James H. Slater as President and J. D. Slater as Secretary of the LaGrande Land Company and who are personally known to me to be the persons described in and who executed the foregoing instrument and acknowledged to me that they executed the same as such Officers of said Company for the uses and purposes therein set forth. In witness whereof I have hereunto set my hand and Notarial seal the day and year last above written.

Notary Seal

J. L. Williams
Notary Public in & for Oregon

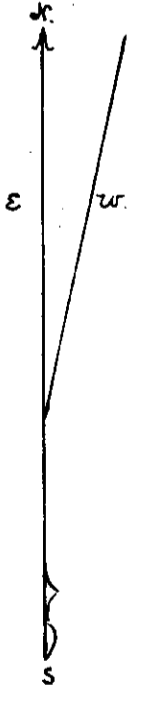

Recorded May 16, 1890 at 8 o'clock A.M.
A. J. Neill, County Clerk.

Transferred from Book A Records of Deeds page 382
this 27th day of February 1891.
John S. Elliott, Recorder
By A. F. B. B. Deputy

Scale 200 feet to the Inch.