
Book 3 Jan # 80

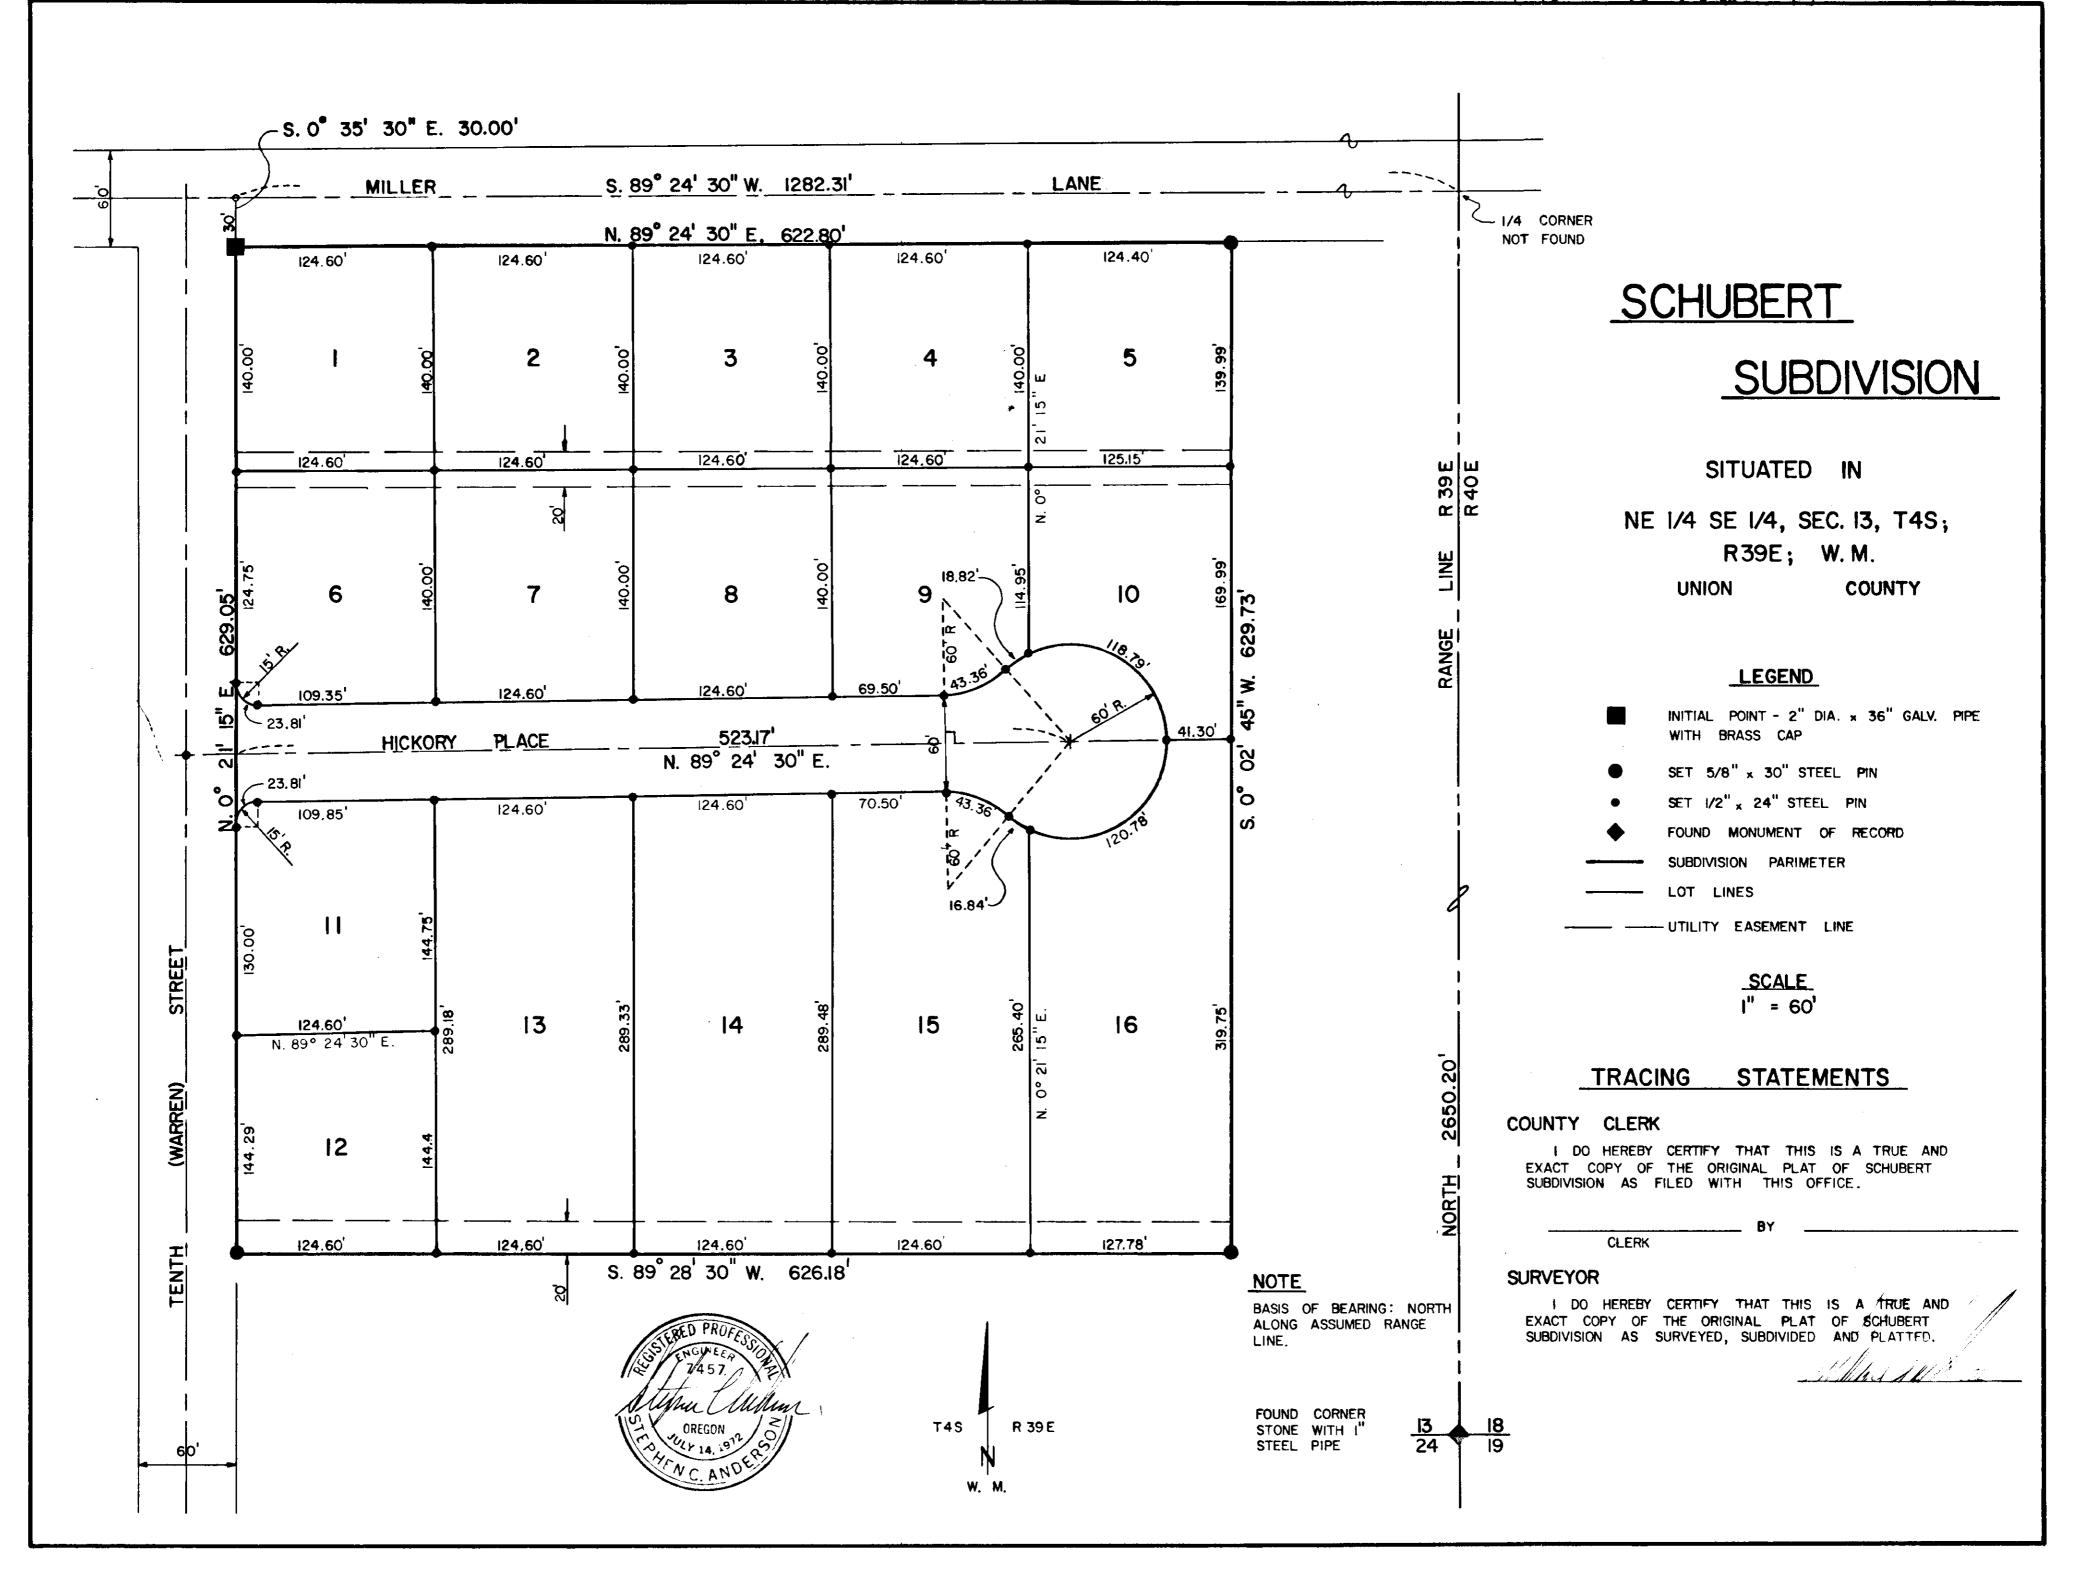

Deputy


DEDICATION

STATE OF OREGON SS

Be it remembered that on this day of , 1974, personally appeared before me DWAINE A. SCHUBERT and JOANNE B. SCHUBERT husband and wife, who are known to me to be the identical persons described in and who executed the below instrument and who acknowledged to me that they executed the same freely and voluntarily.

IN WITNESS WHEROF, I hereunto set my hand and affixed my official notary seal this ____ day of______, 1914.



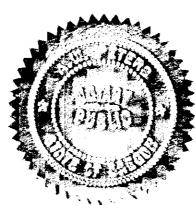

STATE OF OREGON SECOUNTY OF UNION

We DWAINE A SCHUBERT and JOANNE B. SCHUBERT husband and wife being duly sworn, dispose and say that we are the owners of SCHUBERT SUBDIVISION more particularly described in the annexed Surveyor's Certificate; that we did cause the same to be surveyed and platted as shown on the annexed map and we do for ourselves, our heirs and assigns, hereby dedicate, donate and convey to the public use forever, all streets and avenues as shown; said plat being subject to utility easements as shown on annexed plat.



SURVEYOR'S CERTIFICATE

I, STEPHEN C. ANDERSON, Engineer, being duly sworn dispose and say that I have surveyed, subdivided and platted SCHUBERT SUBDIVISION situated in the NE 1/4 SE 1/4, Section 13, T45 R 39E W. M. more particularly as follows: Beginning at a 2"x 36" galvanized iron pipe, with brass cap marked "Initial Point x Schubert Subdivision", said pipe being 2650.20 feet North and 1282.31 feet South 89°24'30' West, and 30.0 feet South 0°35'30" East from the Southeast corner of Section 13, T45, R39E, W.M.;

Thence N 89° 24' 30"E, 622.80 feet along South line of Miller Lane; Thence 5 0° 02' 45"W, 629.73 feet;

Thence 5 0° 02' 45"W, 629.73 feet; Thence 5 89° 28' 30"W, 626.18 feet;

Thence N 0°21' 15"E, 629.05 feet along the East line of Tenth

Street to the point of beginning, said parcel containing 9.022 acres; and that I made such survey and plat by order of and under direction of the owners thereof; that the size of all lots and the widths of all streets are as shown on the annexed plat; and that all lof corners and boundary corners are marked with iron pins as indicated on the annexed plat in occordance with ORS 92:050.

STEPHEN C. ANDERSON and ASSOCIATES

Stephen C. Anderson

SUBSCRIBED and Sworn to before me this 9th day of whigh,

Notary Public for Oregon My Commission Expires May 15, 1977



APPROVALS

CITY OF UNION, COUNCIL Approved this 3rd day of Sept., 1974 actions Mayor
COUNTY BOARD OF COMMISSIONERS Approved this 11 day of Dec ,1974. County Judge Shandal Malunthe
COUNTY ASSESSOR
I hereby certify that persuant to ORS 92.095, all ad valorem taxes and all special assessments, fees and other charges required by law to be placed on thetax roll which became a lein on this subdivision or will become a lein during this calendar year but not yet certified to the tax collector for collection, have been paid to me. State Assessor Deputy De
COUNTY SURVEYOR
Examined and recommended for approval this 9 day of Duc., 1974
COUNTY SHERIFF
I hereby certify that all ad valorem taxes and all special assessments, fees and other charges required by law to be placed upon the tax roll which have become a lien on this subdivision and that are now due and payable have been paid.

FILING STATEMENT

COUNTY CLERK

Filed for record	this day of	., 1974, at o'clock on	page in book of plats of
Union County.			
	Data Data	County Clark	

2100 4