


SUMMERVILLE CEMETARY

Located in
S.W 1/4 Sec. 18 Town. 1 S. R. 39 E. W. M.
Scale 40ft. to one inch

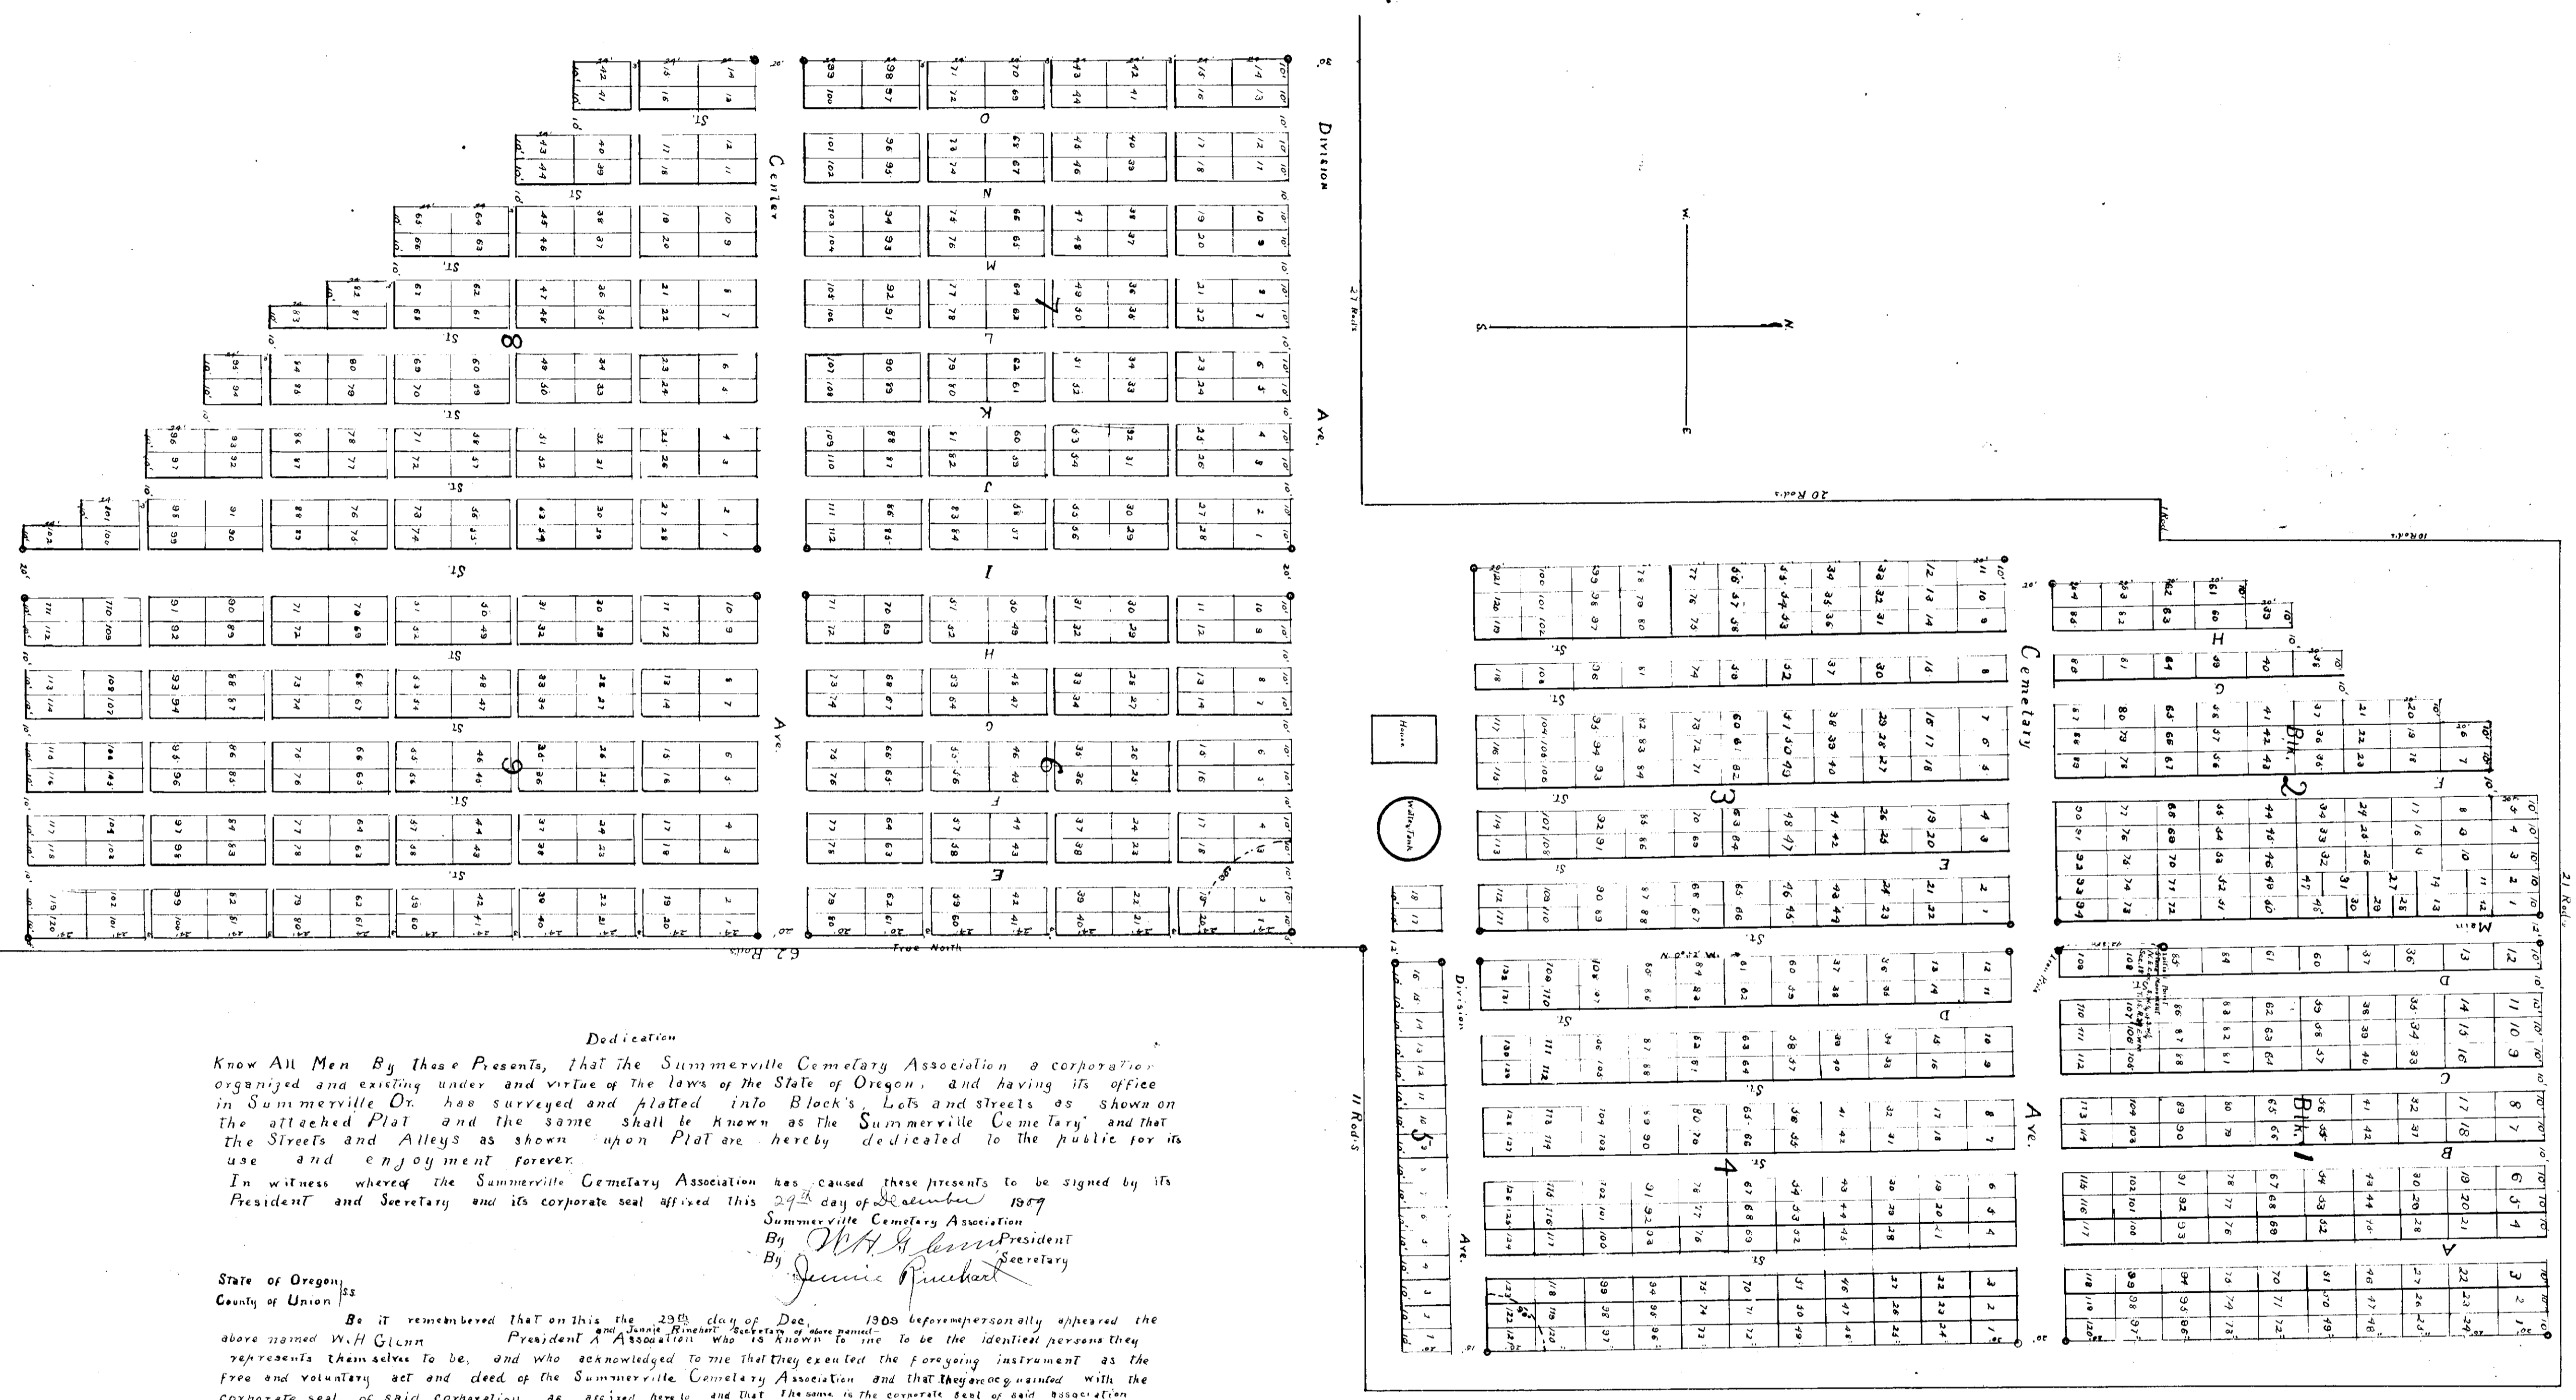

Dedication
 Know All Men By These Presents, that the Summerville Cemetery Association a corporation organized and existing under and virtue of the laws of the State of Oregon, and having its office in Summerville Or. has surveyed and platted into Blocks, Lots and streets as shown on the attached Plat and the same shall be known as the Summerville Cemetery and that the Streets and Alleys as shown upon Plat are hereby dedicated to the public for its use and enjoyment forever.

In witness whereof the Summerville Cemetery Association has caused these presents to be signed by its President and Secretary and its corporate seal affixed this 29th day of December 1909

By *W.H. G. [Signature]* President
 By *Jennie [Signature]* Secretary

State of Oregon)
 County of Union)
 Be it remembered that on this the 29th day of Dec. 1909 before me personally appeared the above named W.H. G. [Signature] President and Jennie [Signature] Secretary of a corporation who is known to me to be the identical persons they represents themselves to be, and who acknowledged to me that they executed the foregoing instrument as the free and voluntary act and deed of the Summerville Cemetery Association and that they accompanied with the corporate seal of said Corporation as affixed here to and that the same is the corporate seal of said Association.

In Witness Whereof I have hereunto set my hand and affixed my Notarial Seal on this the [blank] day and year last above in this certificate written.
Sumner [Signature]
 Notary Public for Oregon

State of Oregon) ss.
 County of Union)
 I, Arthur Curtis County Surveyor of Union County Oregon do hereby certify that the attached plat of Summerville Cemetery is true and correct and corresponds with the measurements on the ground.
 Witness my hand this 28th day of Dec. 1909
 Arthur Curtis
 County Surveyor

State of Oregon) ss.
 County of Union)
 T.A. Rinehart County Assessor of Union County Oregon do hereby certify that the attached plat of Summerville Cemetery is free from taxes and conforms to all the requirements of the law.
 T.A. Rinehart
 County Assessor

Approved this 29 day Dec. 1909
J.L. Keeney
 County Judge

Filed January 6th 1910 at 2 O'clock P.M.

O.P. Swann
 Recorder of Conveyances

Jonathan Street, see order Co. Clerk