


18820001

SWACKHAMER'S ADDITION.

To the Town of
North Union.

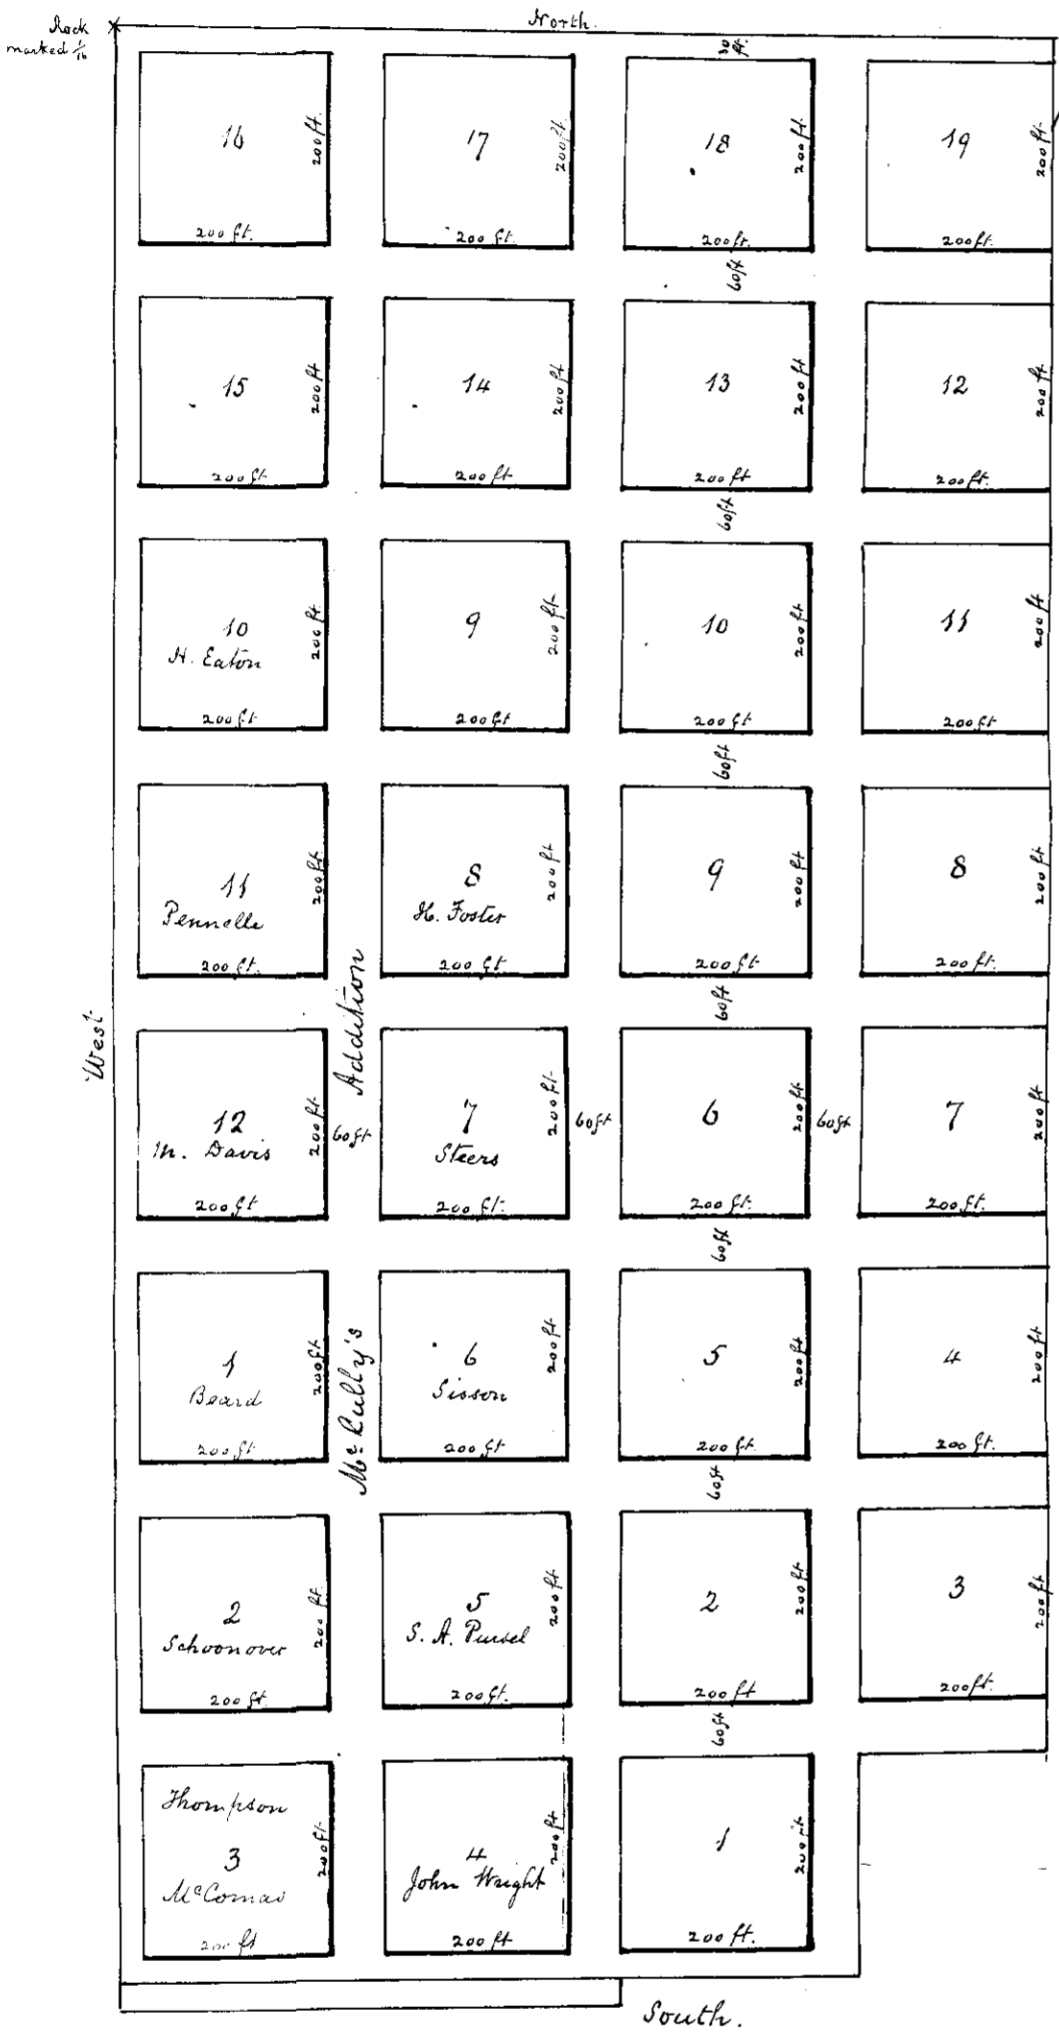

Beginning at a certain Rock marked No. said rock being at the N. W. corner of the N. E. 1/4 of the S. W. 1/4 of Sec. 18. T. 4. S. R. 10. East, thence East 1010 feet, thence South 1950 feet, thence West 200 ft thence North 200 ft, thence West 200 ft thence South 200 ft, thence West 550 ft, thence North 20 ft, thence East 490 ft, thence North 150 ft thence West 490 ft, thence North 550 ft to the place of beginning. Situated on the E 1/2 of the North West quarter of section 18 T. 4. S. R. 10. East of the Willamette Meridian in Union County Oregon.

D. O. Swackhamer.

State of Oregon
County of Union Be it remembered that on this 4th day of October 1882 personally appeared before me County Clerk in and for said County and State the within named D. O. Swackhamer to me personally known to be the identical person described in 9d who executed the within instrument and acknowledged to me that he executed the same freely and voluntarily for the purposes therein set forth. In witness whereof I have hereunto set my hand and affixed the seal of said County the day above written.

(Seal)

W. J. Wright, Co. Clerk.

Recorded Oct. 4, 1882

W. J. Wright,
County Clerk.

transcribed from Book 1. Records of Deeds, p. 22
 ...
 ...