


# THE WILSON ORCHARDS

IMBLER, UNION COUNTY, OREGON.

OWNED BY  
**THE THRONSON FRUIT COMPANY**

BEING A PART OF THE NE 1/4 OF SEC. 20, T<sub>1</sub> S. R. 39, E. W. M. CONTAINING 100 ACRES.  
Tracts No. 1 to 18 each contain 5 Acres. Tract No. 19 contains 10 Acres. Scale 200' = 1 INCH.

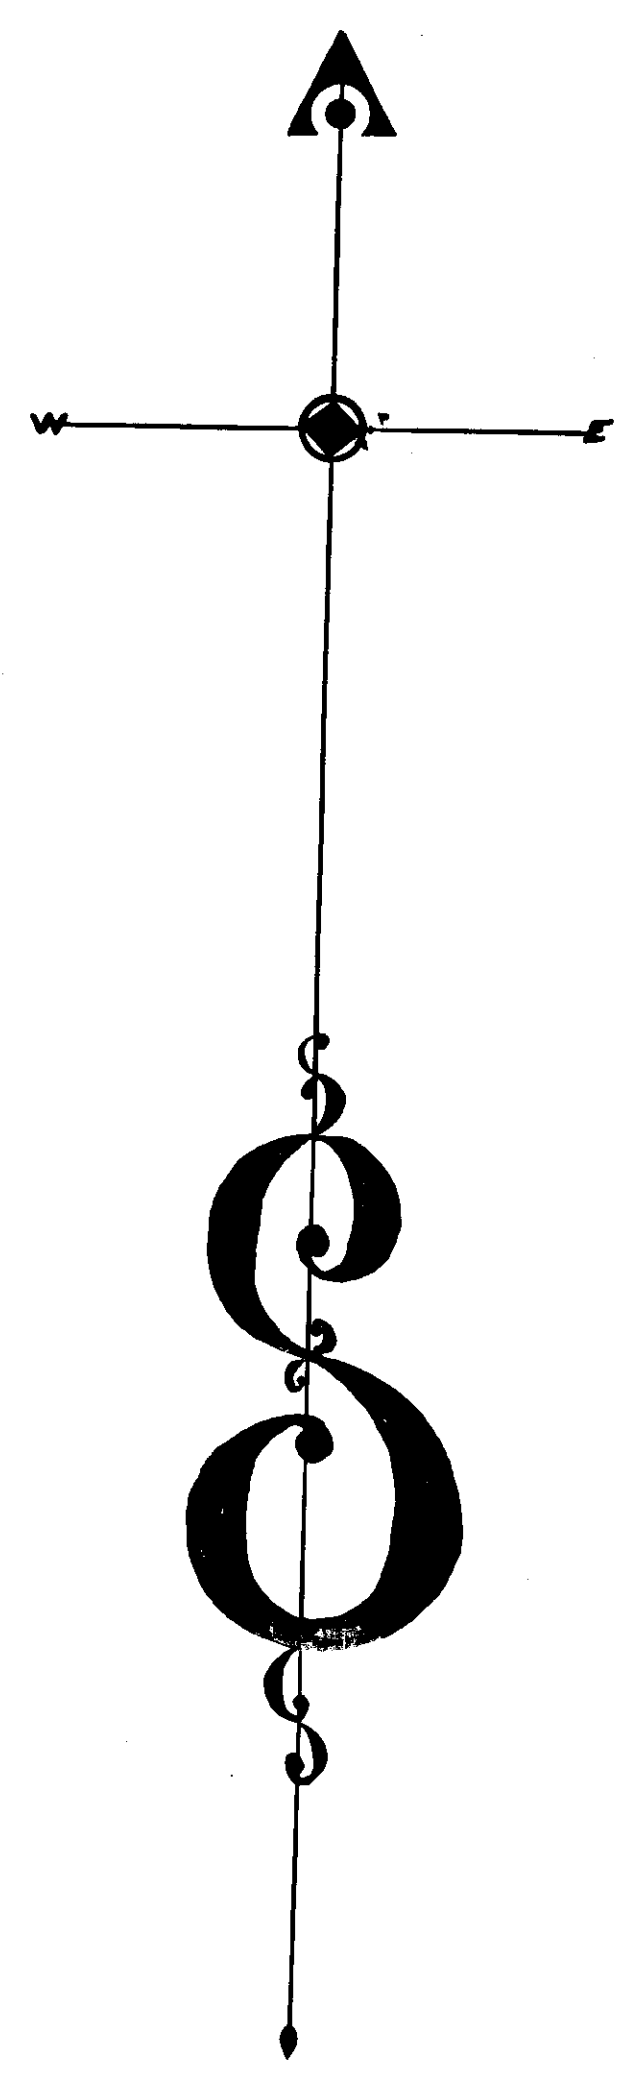

State of Oregon } ss.  
County of Union }  
I, Arthur Curtis, County Surveyor of Union  
County, Oregon, do hereby certify that the attached plat  
of 'The Wilson Orchards' is true and correct and corresponds  
with the measurements on the ground.  
Witness my hand this 22nd day of November, A.D. 1909  
Arthur Curtis  
County Surveyor

State of Oregon } ss.  
County of Union }  
I, T.A. Rinehart, County Assessor of Union  
County, Oregon, do hereby certify that the attached  
plat of 'The Wilson Orchards' is true and correct and  
conforms to all requirements of law.  
T.A. Rinehart,  
County Assessor

Approved this 22nd day of Dec. 1909  
J. L. Keeney  
County Judge  
J. M. Siler  
Commissioner  
L. H. Hollaway  
Commissioner  
Filed for record Dec. 2, 1909  
J. R. Swann  
County Recorder.