

29-02


2063

3997' Distance from NW cor. Sec. 9
T-3-S, R-38-EWM.

Cove Ave. North line Sec. 9
(Fixed)

1/2 pipe offset 27' from Cove Ave

Date of survey September 16, 1963

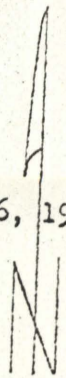

Scale 1" = 60'

Survey for West Coast Telephone Company.
Beaverton, Oregon.

Site Location for service yard at
La Grande, Oregon.

Description; Commencing on the North line of section 9, T-3-S, R-38-EWM at a point 3997 ft. east of the northwest corner of said section; running thence east along the north line of said section a distance of 200 ft.; thence south parallel to subdivision line 573 ft.; Thence west parallel to north line of said section 200 ft.; Thence north on subdivision line 573 ft. to point of beginning. SUBJECT to road on north side known as Cove Avenue. Situated in the northeast quarter of the northeast quarter of Section 9, T-3-S, R-38-EWM. in Union County Oregon.

Elevation grid control of plat; Line center of Cove Avenue at point of beginning assumed elevation of 100.00.

Utilities available;
Power and telephone available on Cove Ave.
There are no other utilities available.

REGISTERED
OREGON
LAND SURVEYOR

James S. Doeb

MAY 4 1966
EAMES G. VOYLES
601

Cross section stations
0+00 to 2+00

20-1963

C. House

