

35-70
D-847-2

D-847-2

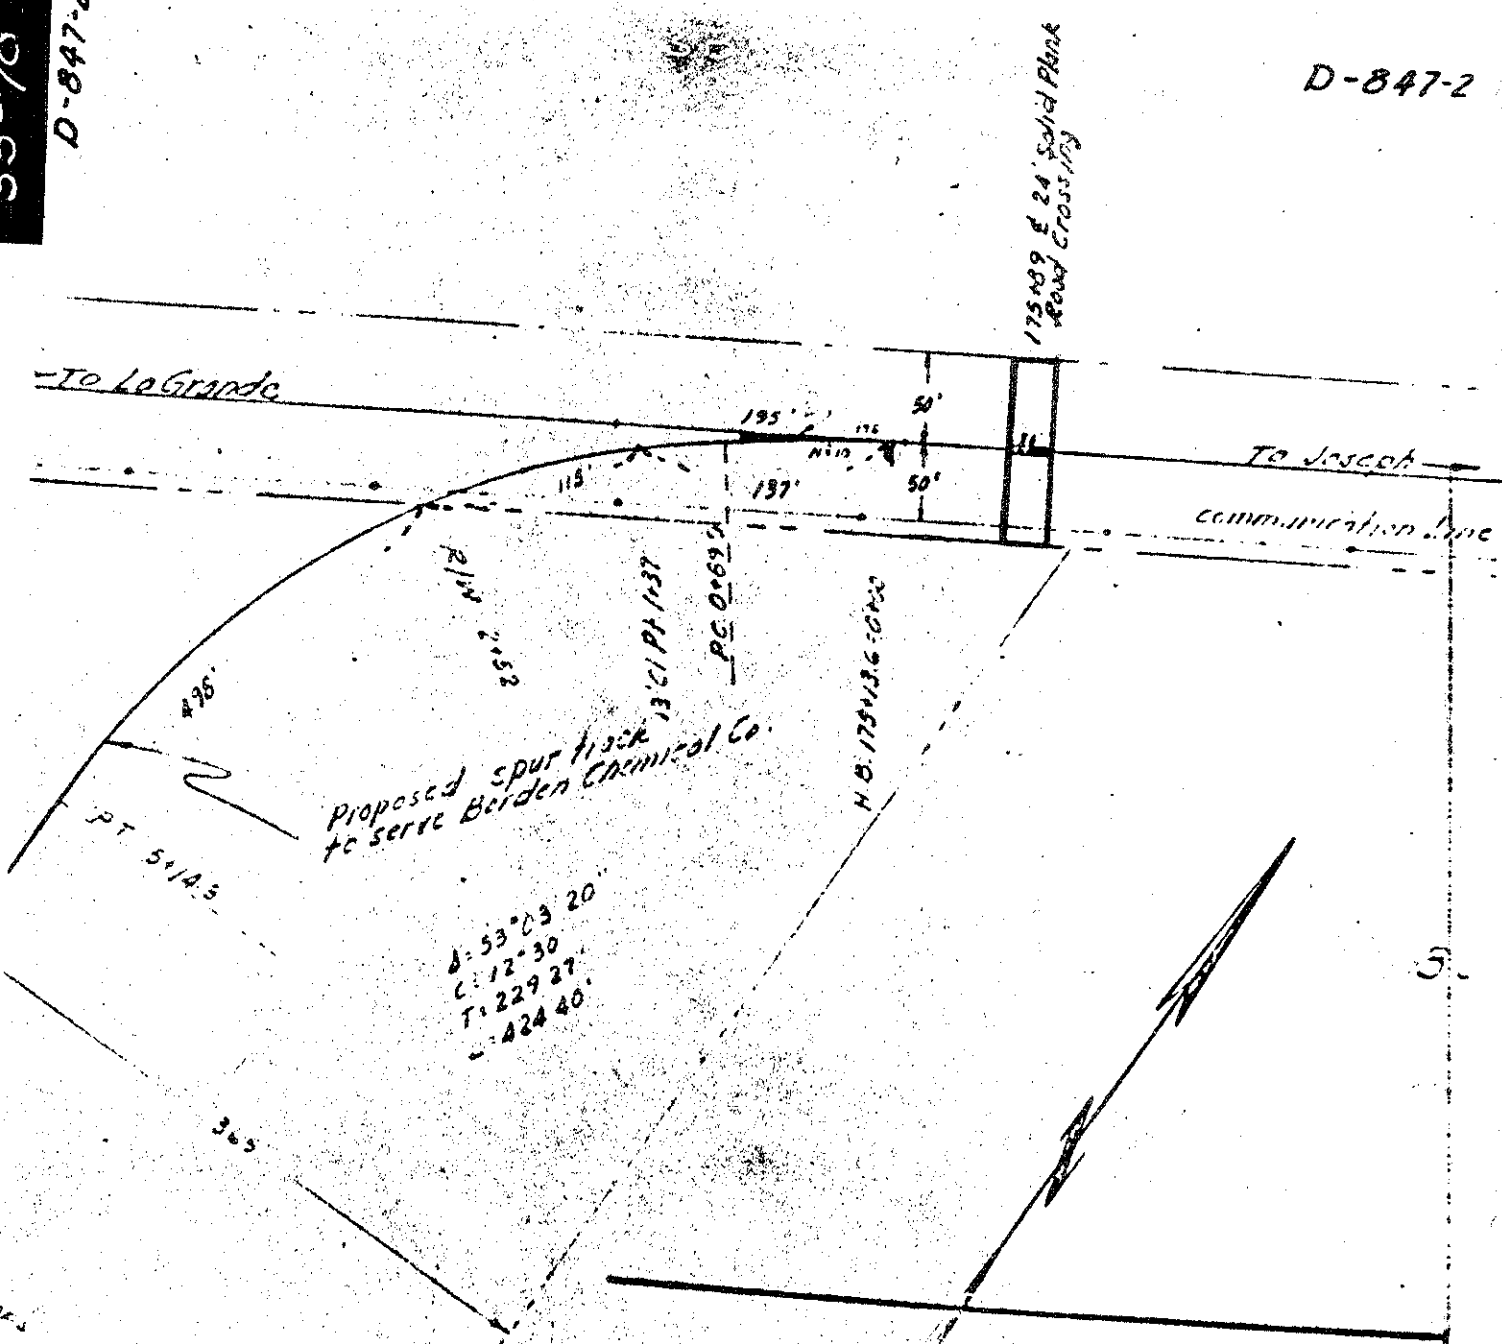


EXHIBIT A
 OREGON - WASHINGTON RAILROAD & NAVIGATION CO.
 UNION PACIFIC RAILROAD CO. (LESSEE)
 BAUM, OREGON

To accompany agreement with The Borden Company covering construction, maintenance and use of 24 ft. plank road crossing and encroachment.

* LEGEND *

Road crossing shown - - - - - RED

Office of Division Engineer
 Scale: 1" = 100'

Albina, Oreg.
 Nov. 26, 1965