


PLAT
of survey of
OTTEN TRACTS
LA GRANDE, OREGON

LOCATED IN
SW1/4SW1/4 SEC. 31 T2S R38E. WM
AND
N1/2NW1/4 SEC. 6 T3S R38E. WM

LEGEND

- APRIL 21, 1973
SCALE: 1" = 100'
DATA OF RECORD.
● FOUND MONUMENTS AS INDICATED.
○ SET 5/8" X 30" STEEL RODS.
--- CENTERLINE OF ROADS.
--- CENTERLINE OF HWY. BLACK TOP.
--- R/W LINE OF ROAD EASEMENT.
--- CENTERLINE OF TELEPHONE EASEMENT.
○ ROAD POINTS OF CURVE & TANGENT.

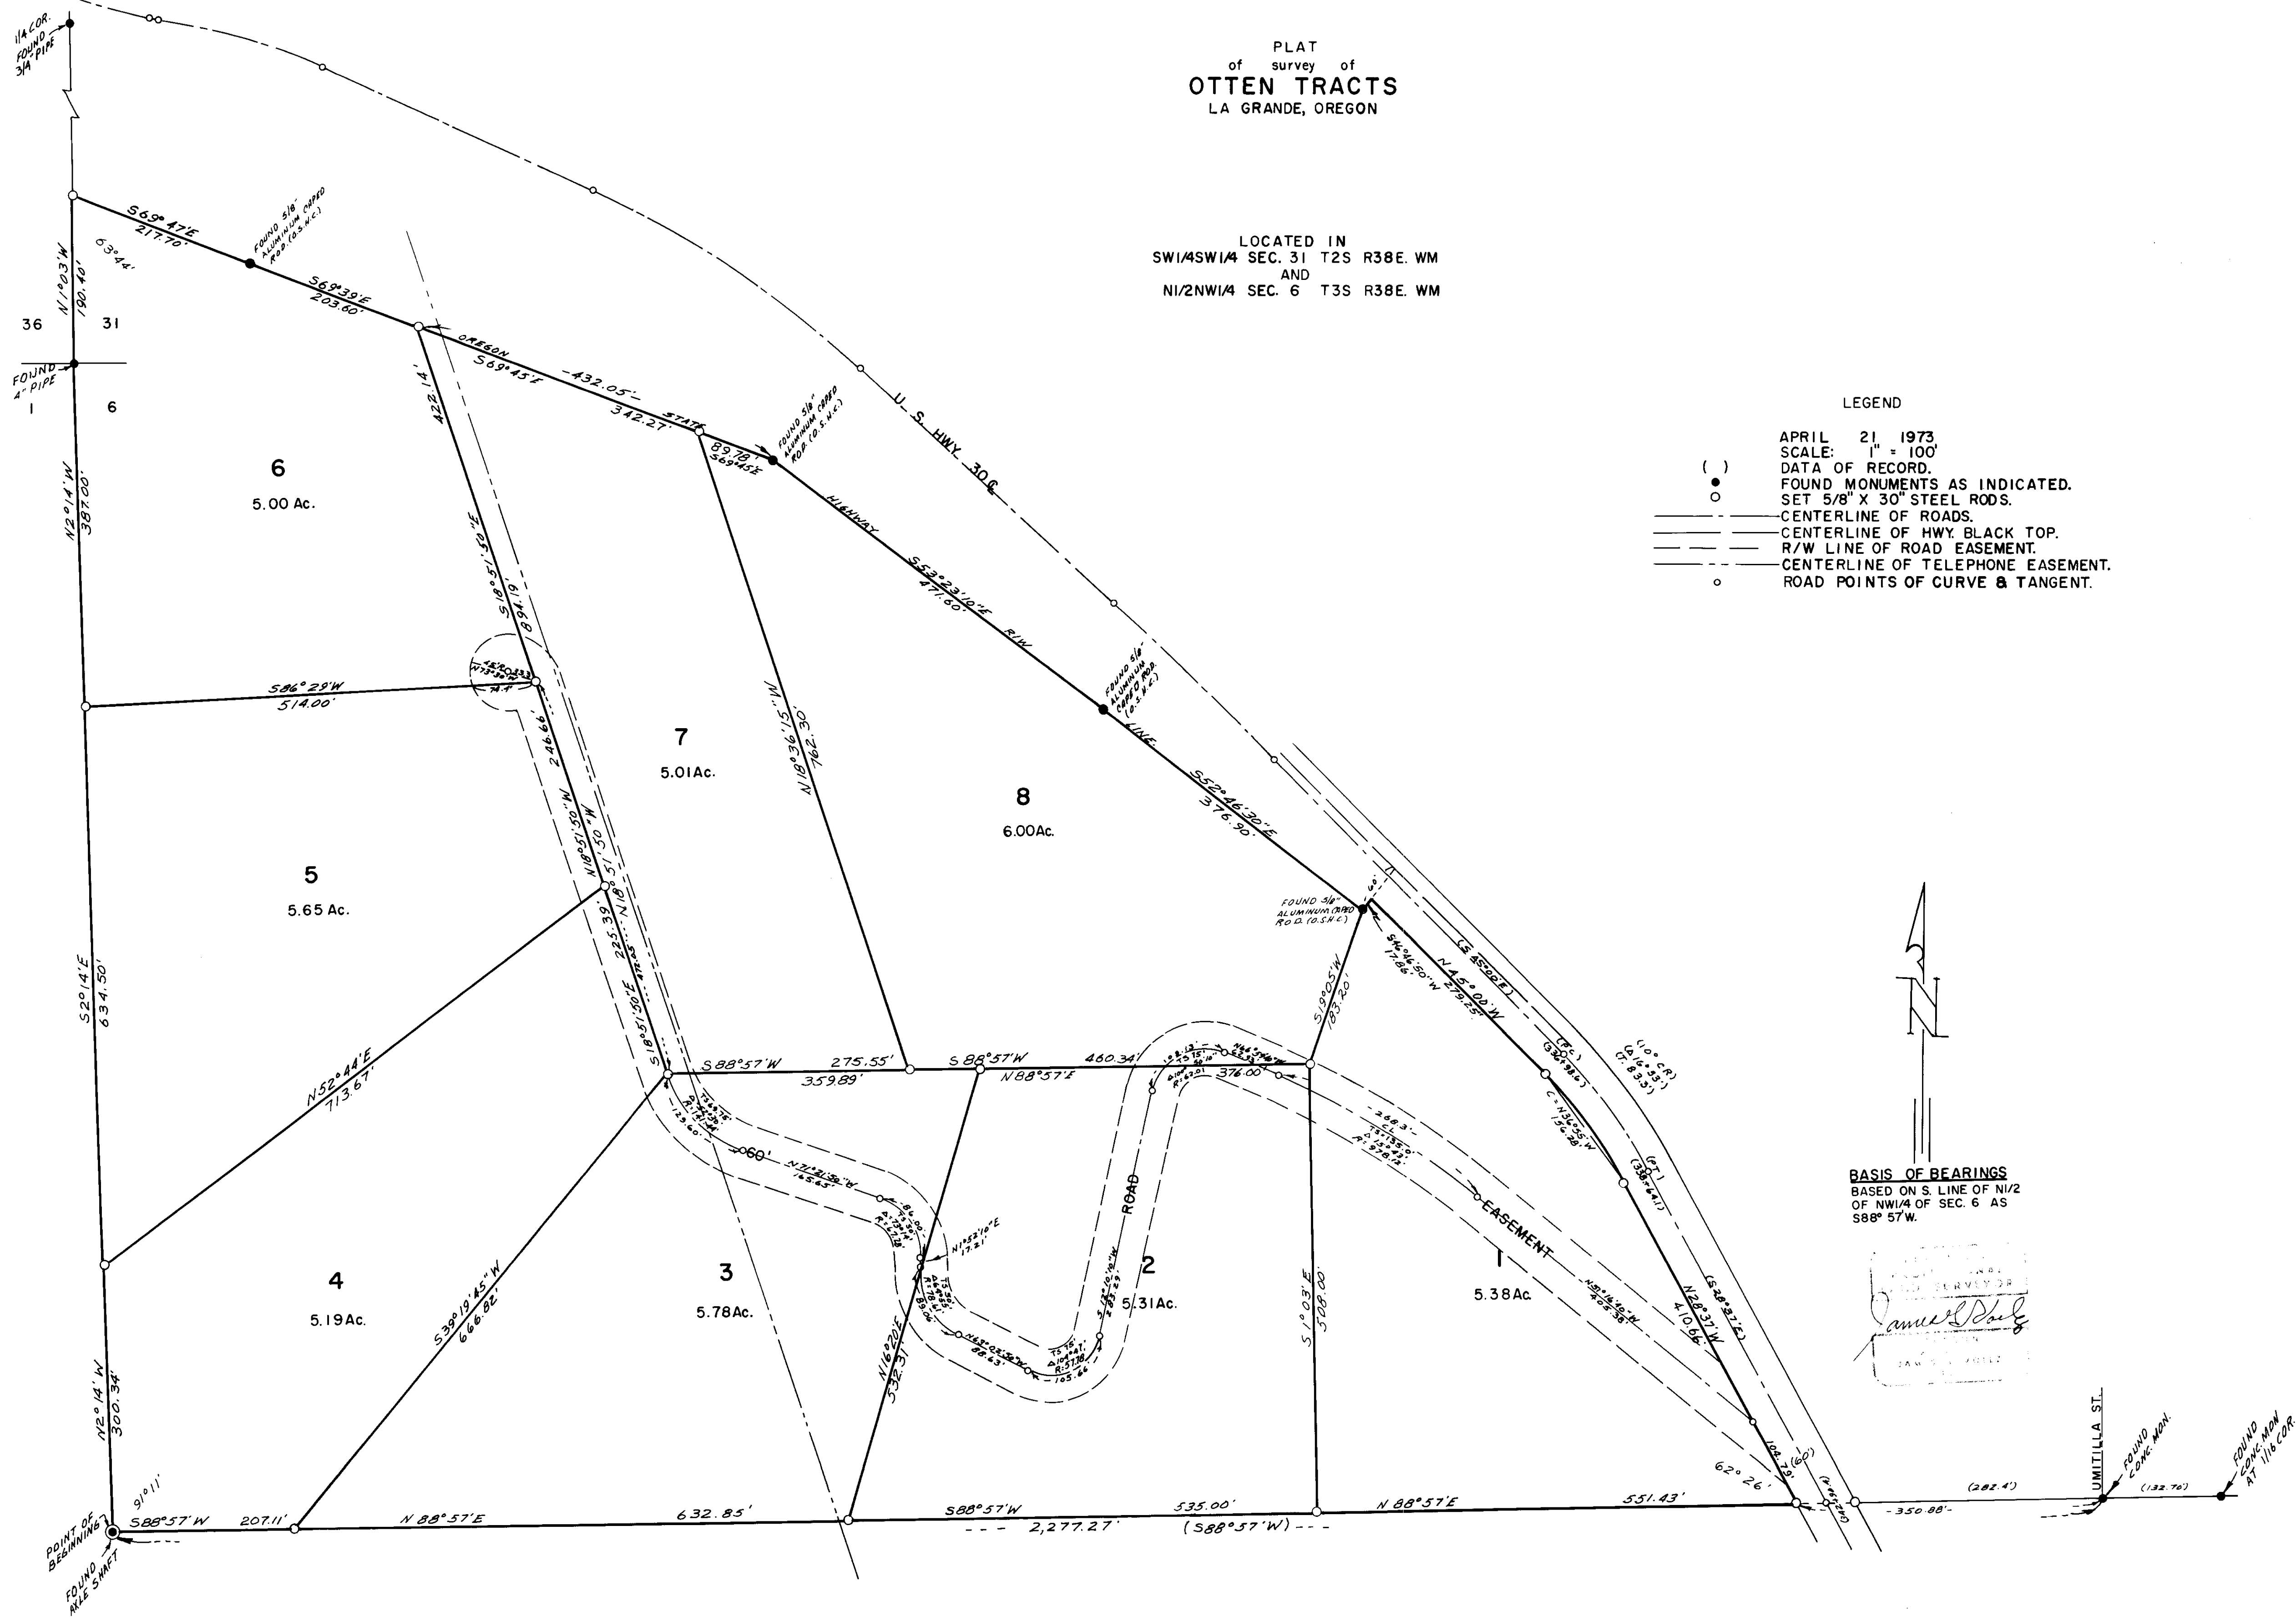

BASIS OF BEARINGS
BASED ON S. LINE OF N1/2
OF NW1/4 OF SEC. 6 AS
S88° 57'W.

James D. Daily
SURVEYOR
JAN 1 1973