

SKETCH-MAP OF TRACT OF LAND LOCATED IN THE
SE 1/4 OF THE SW 1/4 OF SECTION 34, Twp. 2S., R. 38 E.: W.M.

Date: April 4, 1974


Scale: 1" = 200'

Bearings: True

Origin of Survey: 1/4 Corner (SE Cor., SE 1/4, SW 1/4 of Said Section)

Distances: From 1/16 Corner (NE Cor., SE 1/4, SW 1/4 of Said Section)

PREPARED BY : EASTERN OREGON LAND SURVEYS
LA GRANDE, OREGON

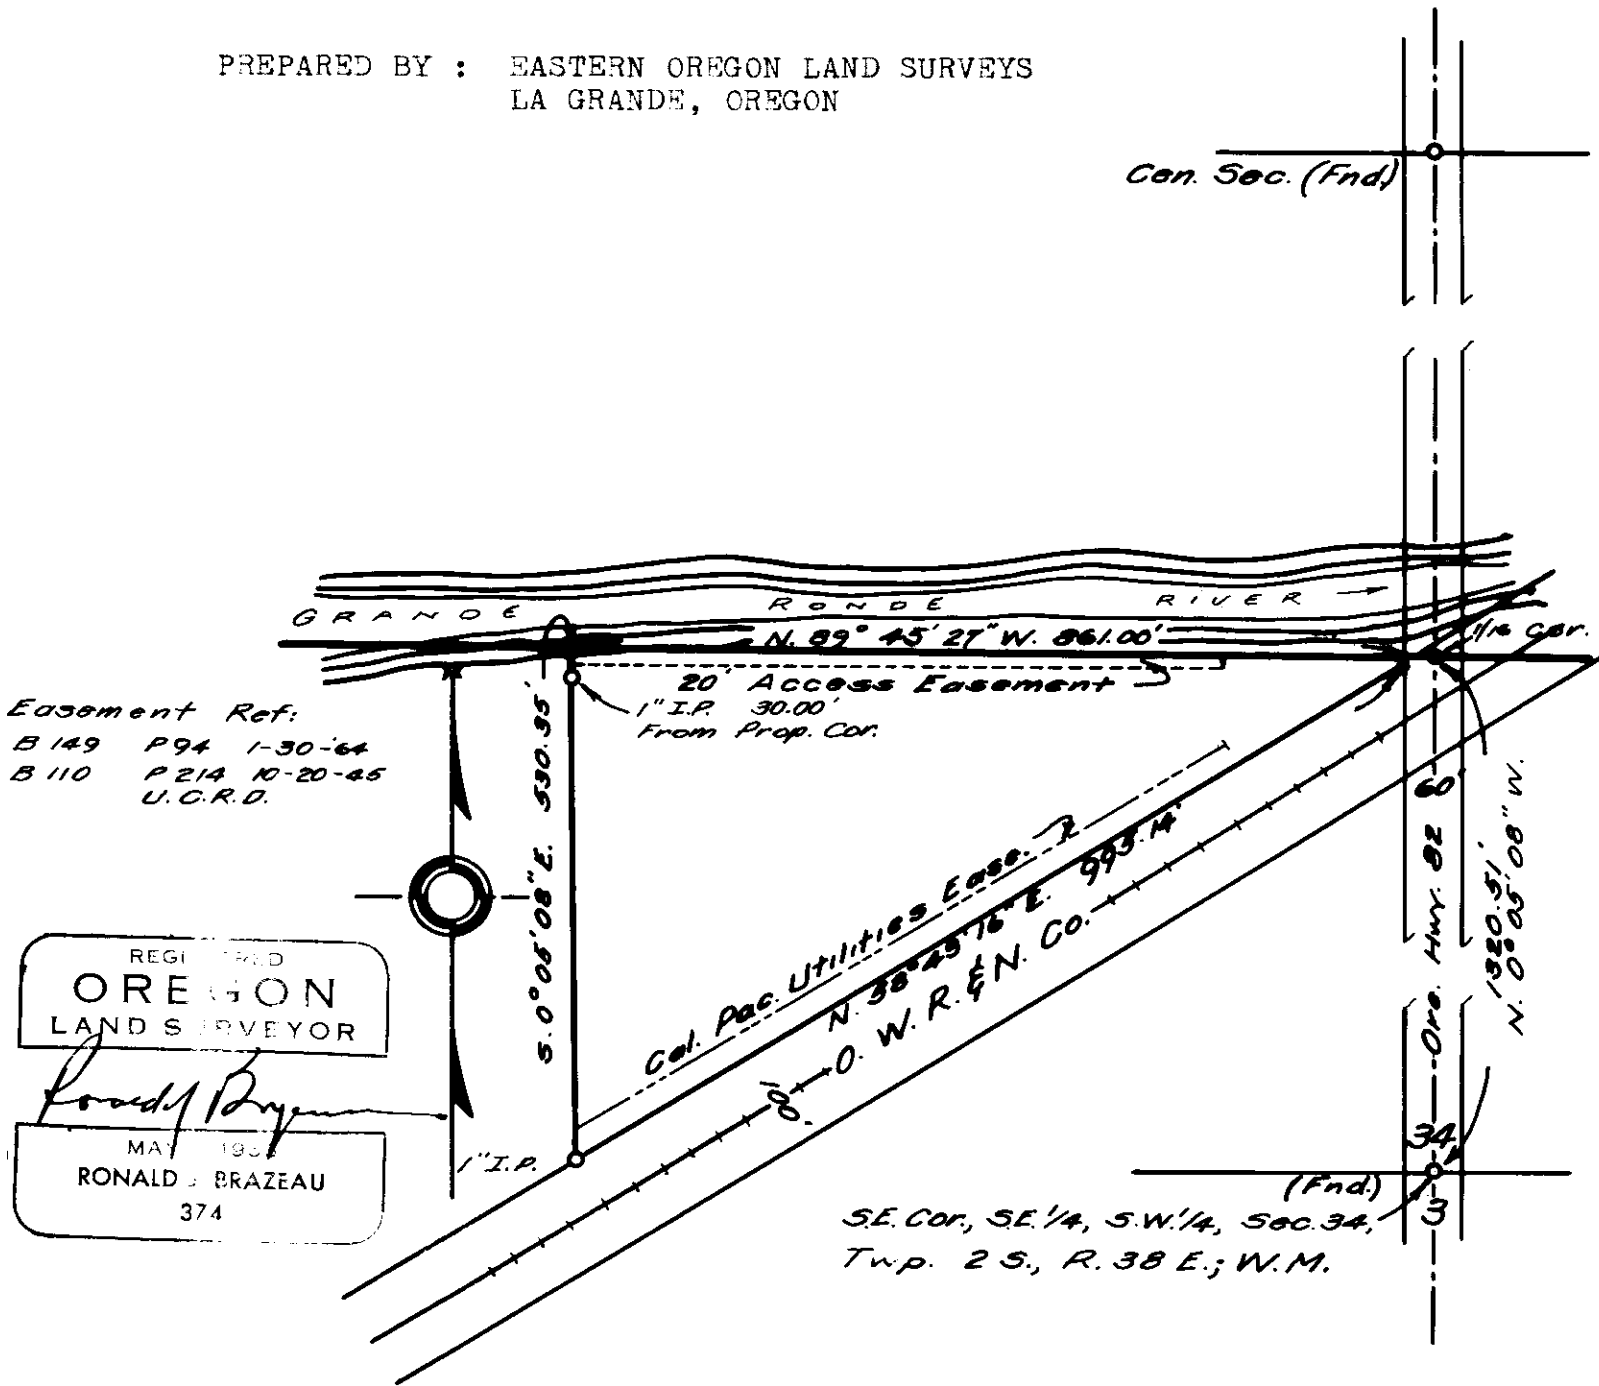

Easement Ref:
 B 149 P 94 1-30-64
 B 110 P 214 10-20-65
 U.C.R.O.

REGISTERED
OREGON
 LAND SURVEYOR

Ronald J. Brazeau

MAY 1965
RONALD J. BRAZEAU
 374

(Fnd)
 SE. Cor., SE 1/4, S.W. 1/4, Sec. 34,
 Twp. 2 S., R. 38 E.; W.M.

14-74