


REFERENCE MATERIAL

SURVEY NUMBERS  
32-71  
22-72

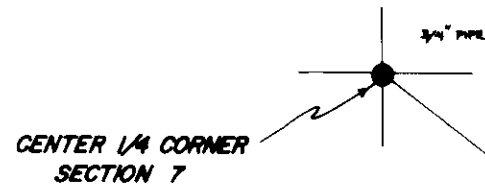

BASIS OF BEARING

SURVEY NUMBER  
32-71

LEGEND

- FOUND MONUMENT OF RECORD
- SET 5/8" x 30" IRON PIN WITH PLASTIC CAP MARKED B-G-A SURVEY MARKER
- CENTERLINE STREET
- ( ) RECORD BEARING AND DISTANCE

REGISTERED  
PROFESSIONAL  
LAND SURVEYOR

*Gregory T. Blackman*

OREGON  
JULY 12, 1999  
GREGORY T. BLACKMAN  
991

BAGETT, GRIFFITH & ASSOCIATES


La Grande, Oregon

Map of Survey

PARCEL IN THE NW 1/4 OF THE SE 1/4  
SECTION 7 T3S, R30E W1

LA GRANDE  
UNION COUNTY, OREGON

SURVEYED FOR	DICK STAAB	
SURVEYED BY	G T B	4-78
Scale: 1" = 30'	Drawn by: S S Z	4-78

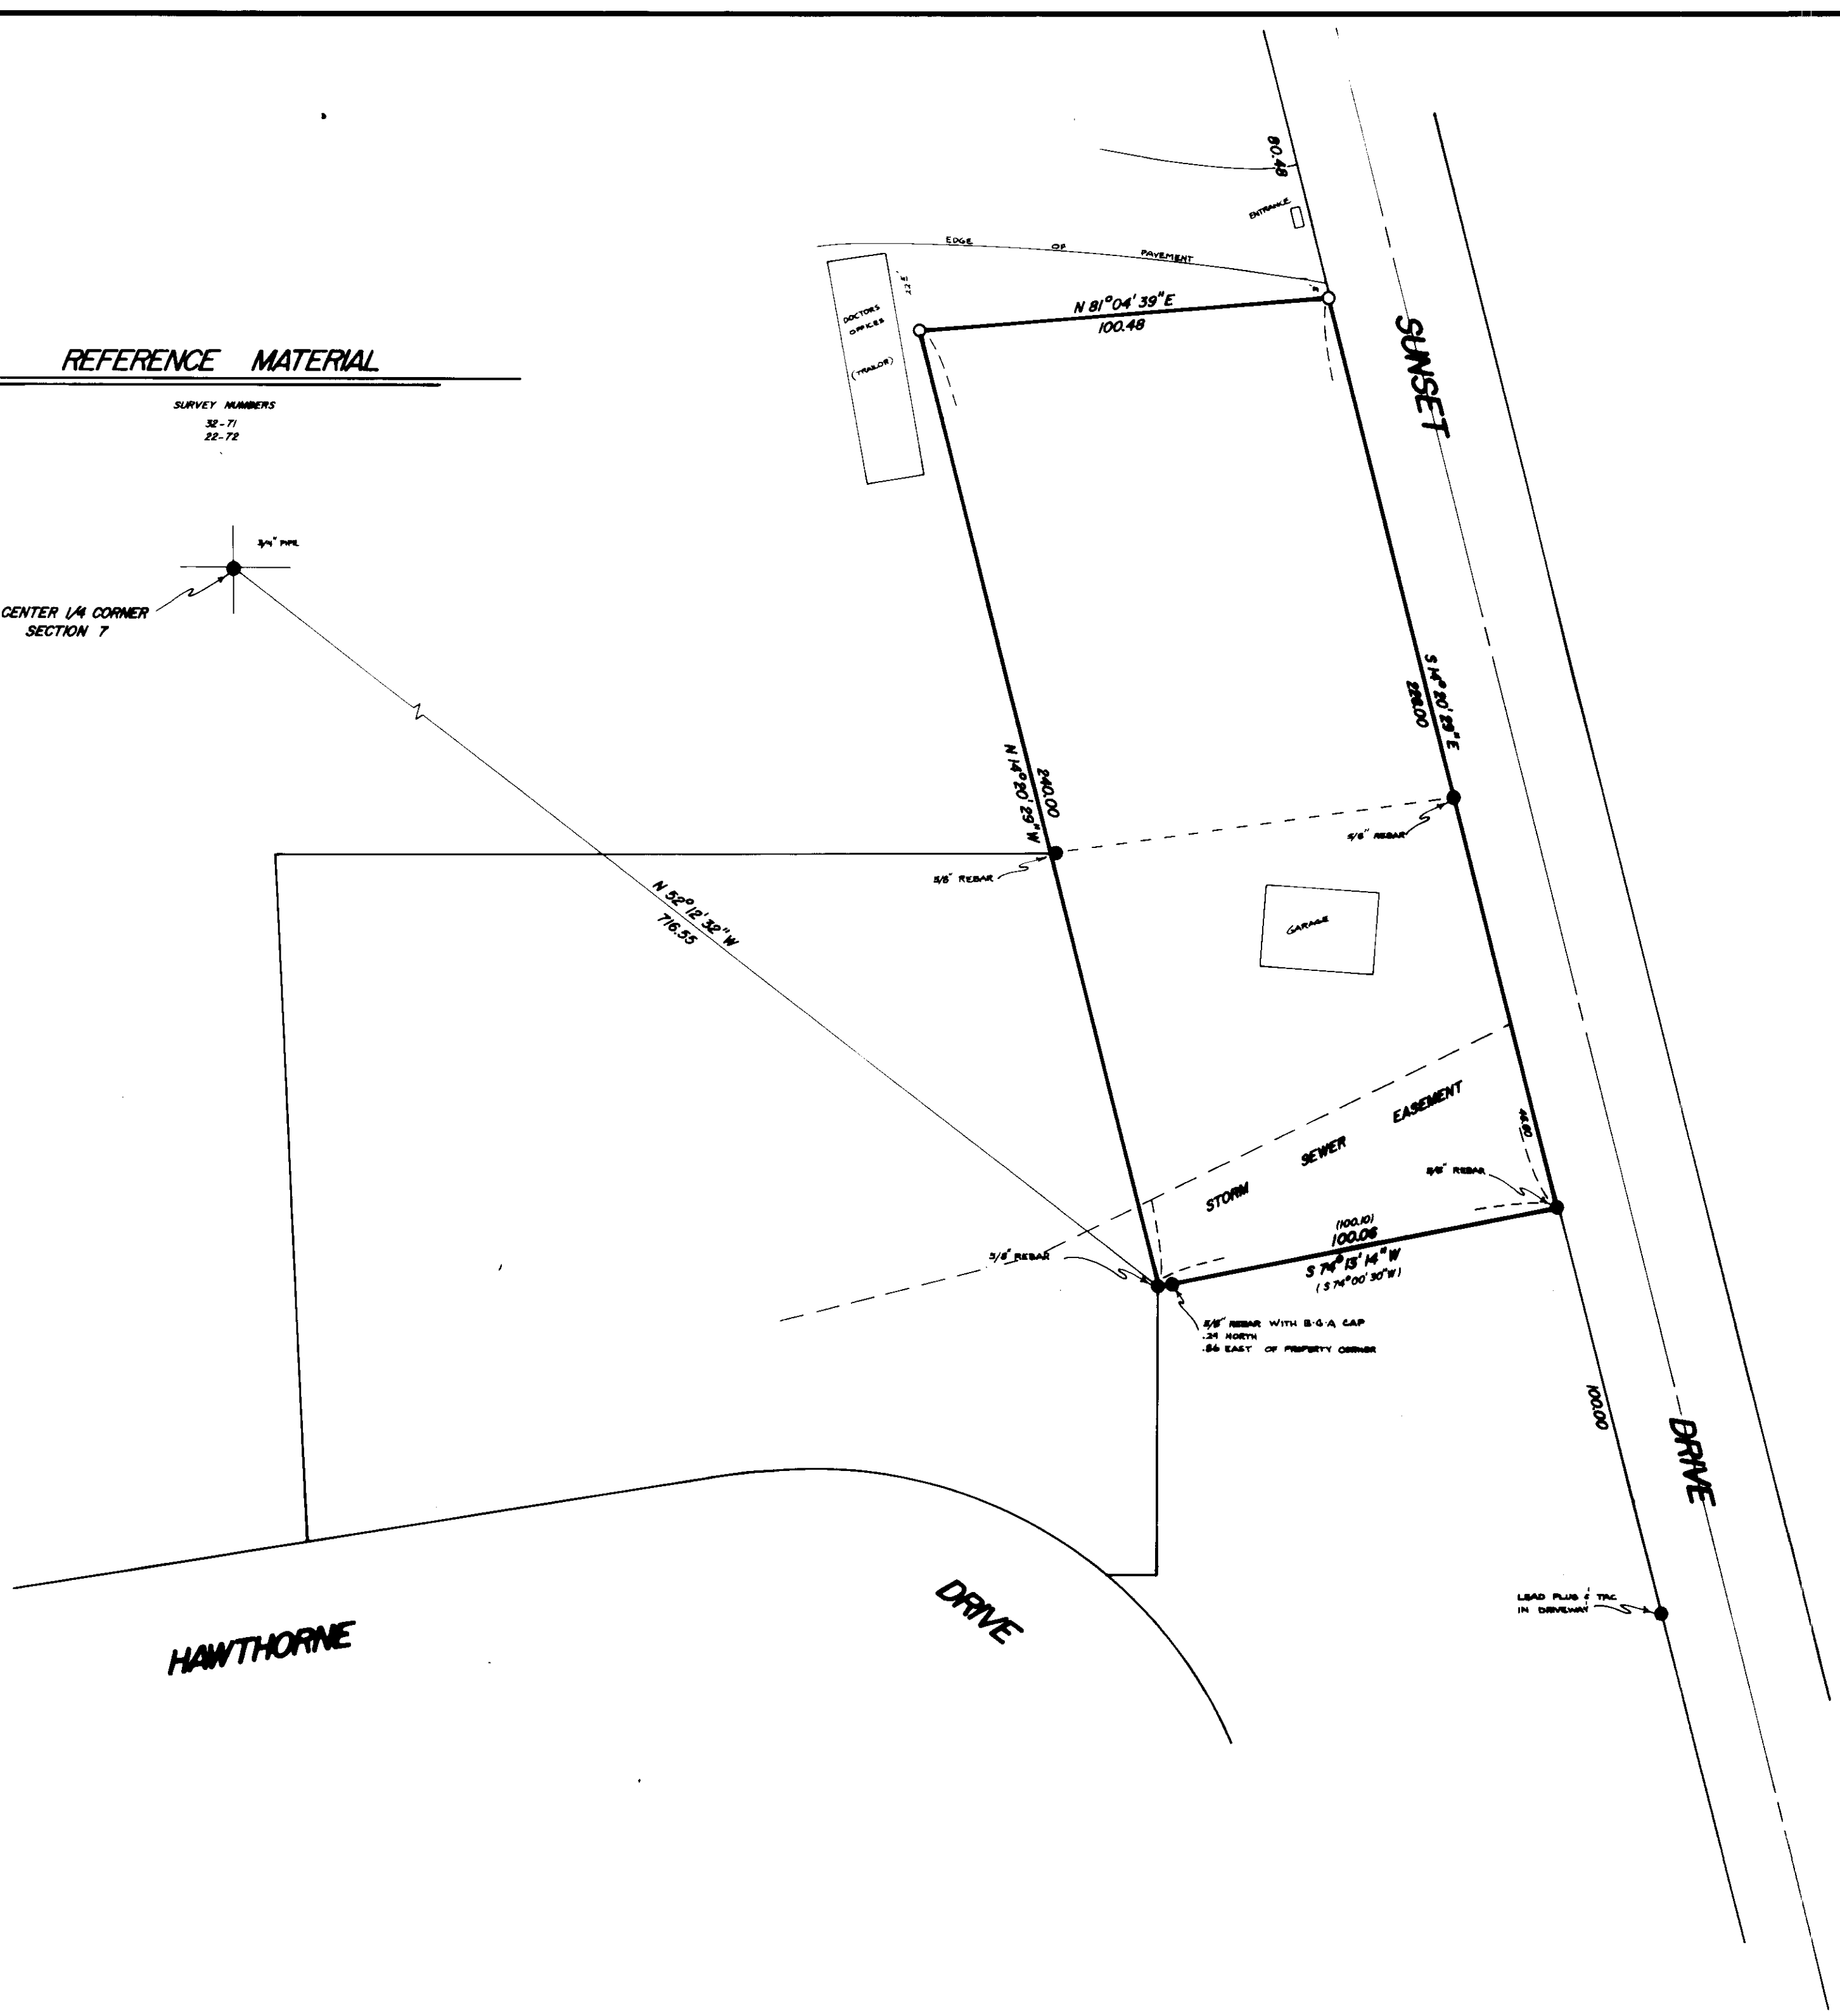

82-67