

- ① S 38° 18' 38" E 255.01'
- ② S 48° 12' 21" E 132.76'
- ③ S 66° 11' 09" E 262.03'
- ④ S 73° 17' 22" E 97.20'
- ⑤ S 23° 01' 23" W 157.30'
- ⑥ S 51° 47' 49" W 177.27'
- ⑦ S 77° 02' 51" W 123.09'
- ⑧ S 78° 55' 44" W 217.00'
- ⑨ S 83° 56' 37" W 108.14'
- ⑩ N 37° 13' 50" W 155.09'
- ⑪ N 05° 55' 22" W 129.57'
- ⑫ N 17° 32' 12" W 90.57'

**LEGEND**

- ▲ FOUND RECENT MONUMENT & NEW BEARING TREES
- ◆ CORNER MONUMENTED FROM SURVEY
- 1/16 CORNERS SET BY SURVEY
- SET 5/8" x 30" REBAR FOR TRACT 1 & 2 CORNERS.

**BASIS OF BEARING**


SOLAR OBSERVATION, APRIL 11, 1979

**MEAN MAGNETIC DECLINATION**

N 20° 00' E

**REFERENCE MATERIAL**

DEPENDENT RE-SURVEY AND SUB-DIVISION SURVEY OF SECTION 28, T2N, R39E, W.M., BY BARRY B. BARBOUR, APRIL, 1979.

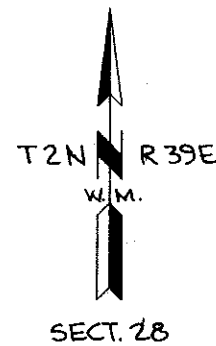

REGISTERED PROFESSIONAL LAND SURVEYOR

*Barry B. Barbour*

OREGON  
OCT. 17, 1975  
BARRY B. BARBOUR  
1051

MINOR PARTITION SURVEY OF A PORTION OF THE S 1/2 OF THE SW 1/4 OF SECTION 28, T2N, R39E, W.M., UNION COUNTY, OREGON

FOR: OTTO N. & ANNA L. COSNER, ELGIN, OREGON

SCALE:  
1" = 30'  
DATE:  
APR. 1979

BARRY B. BARBOUR  
LAND SURVEYOR

SHEET NO.  
1/1

34-79