

**BASIS OF BEARINGS**


BEARINGS SHOWN ON THIS MAP ARE TRUE, BASED ON A SOLAR OBSERVATION TAKEN OCT 2, 1980 AT THE S.W. CORNER OF SECT. 18, T4S, R36E, W.M.

**MAGNETIC DECLINATION**

18° 15' EAST

**METRIC EQUIVALENT**

1 METER = 3.2808333 FEET

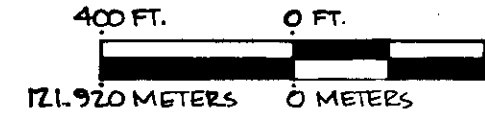

**LEGEND**

- FOUND 2 1/2" IRON PIPE W/BASS CAP MARKED AS SHOWN ESTABLISHED FROM EVIDENCE OF THE ORIGINAL SURVEY BY GREGORY T. BLACKMAN, PLS 991 AND DESCRIBED IN "CERTIFIED RECORD OF LAND CORNER MONUMENTATION" NUMBER "T4S - 35-01" AS FILED FEB. 28, 1978 IN THE OFFICE OF UNION COUNTY SURVEYOR.
- ▣ SET 2" x 30" GALV. IRON PIPE W/BASS CAP FROM ORIGINAL EVIDENCE AS DESCRIBED ON "CERTIFIED RECORD OF LAND CORNER MONUMENTATION" (FORM NO. R6-7100-57 U.S. FOREST SERVICE) REFERENCED BELOW & FILED CONCURRENTLY W/THIS SURVEY MAP.
- ⊙ SET 2" x 30" GALV. IRON PIPE W/BASS CAP BY SURVEY AS DESCRIBED ON FORM NO. R6-7100-57, REFERENCED BELOW AND FILED CONCURRENTLY WITH THIS SURVEY MAP.
- BOUNDARY LINE POSTED
- ( ) RECORD INFORMATION FROM ORIGINAL SURVEY NOTES & PLAT

**REFERENCE MATERIAL**

RECORDS OF ORIGINAL PUBLIC LAND SURVEYS OF T4S, R36E, BY:  
 JACOB C. COOPER, CONTRACT NO. 397, DATED JULY 1, 1881  
 HERMAN D. GRADON, CONTRACT NO. 452 DATED JUNE 16, 1882  
 \*MANUAL OF SURVEYING INSTRUCTIONS, 1973, U.S. DEPT. OF THE INTERIOR, BUREAU OF LAND MANAGEMENT  
 FIELD BOOKS 1 & 2, DANDY WHITEHORSE 1980 CADASTRAL SURVEY CONTRACT NO. 53-04H1-0-8016N  
 SEE ALSO "CERTIFIED RECORD OF LAND CORNER MONUMENTATION" FILED CONCURRENTLY WITH THIS SURVEY FOR T4S, R36E AS FOLLOWS:  
 INDEX FILE NO'S. J-2, J-3, J-5, L-1, L-2, L-3, L-5, M-2, M-3, M-5, N-1, N-3 AND N-5.

I, GARY L. LANGLITZ, A REGISTERED PROFESSIONAL LAND SURVEYOR IN THE STATE OF OREGON, HEREBY CERTIFY THAT THIS PLAT & THE NOTES HEREON, OR ATTACHED, ARE A CORRECT REPRESENTATION OF A SURVEY PERFORMED BY ME OR UNDER MY DIRECTION DURING SEPTEMBER - OCTOBER 1980, FOR THE U.S. FOREST SERVICE, IN ACCORDANCE WITH THE ARTICLES OF MY CONTRACT AND THE STATUTES OF THE STATE OF OREGON

REGISTERED PROFESSIONAL LAND SURVEYOR  
 GARY L. LANGLITZ  
 1099

SURVEY OF SECTION 18, T4S, R36E, W.M., UNION COUNTY, OREGON  
 FOR: DEPT. OF AGRICULTURE, U.S. FOREST SERVICE  
 DANDY WHITEHORSE 1980 CADASTRAL SURVEY  
 CONTRACT NO. 53-04H1-0-8016N

SCALE: 1" = 400'

DATE: SEPT-OCT, 1980  
 JOB # 830-50

**anderson perry & associates, inc.**  
 engineering • surveying • materials testing  
 LA GRANDE & ENTERPRISE, OREGON

SHEET NO. 1/1

08-80  
 96-80