


National Forest Lands

All within Section 31, Township 2 South, Range 37 East of the Willamette Meridian

The N 1/2 of the SW 1/4 of the SE 1/4
 The W 1/2 of the SE 1/4 of the SE 1/4 of the SE 1/4
 The SW 1/4 of the SE 1/4 of the SE 1/4
 The NW 1/4 of the SE 1/4
 The N 1/2 of the SW 1/4
 The N 1/2 of the SE 1/4 of the SW 1/4
 The SE 1/4 of the SE 1/4 of the SW 1/4
 The N 1/2 of the SW 1/4 of the SE 1/4 of the SW 1/4
 The SE 1/4 of the SW 1/4 of the SE 1/4 of the SW 1/4
 The N 1/2 of the SW 1/4 of the SW 1/4
 The NE 1/4 of the SE 1/4 of the SW 1/4 of the SW 1/4
 The SW 1/4 of the SE 1/4 of the NE 1/4 of the NW 1/4
 The S 1/2 of the SW 1/4 of the NE 1/4 of the NW 1/4
 The NW 1/4 of the SW 1/4 of the NE 1/4 of the NW 1/4
 The S 1/2 of the NW 1/4
 The NW 1/4 of the NW 1/4 except the North 30 acres

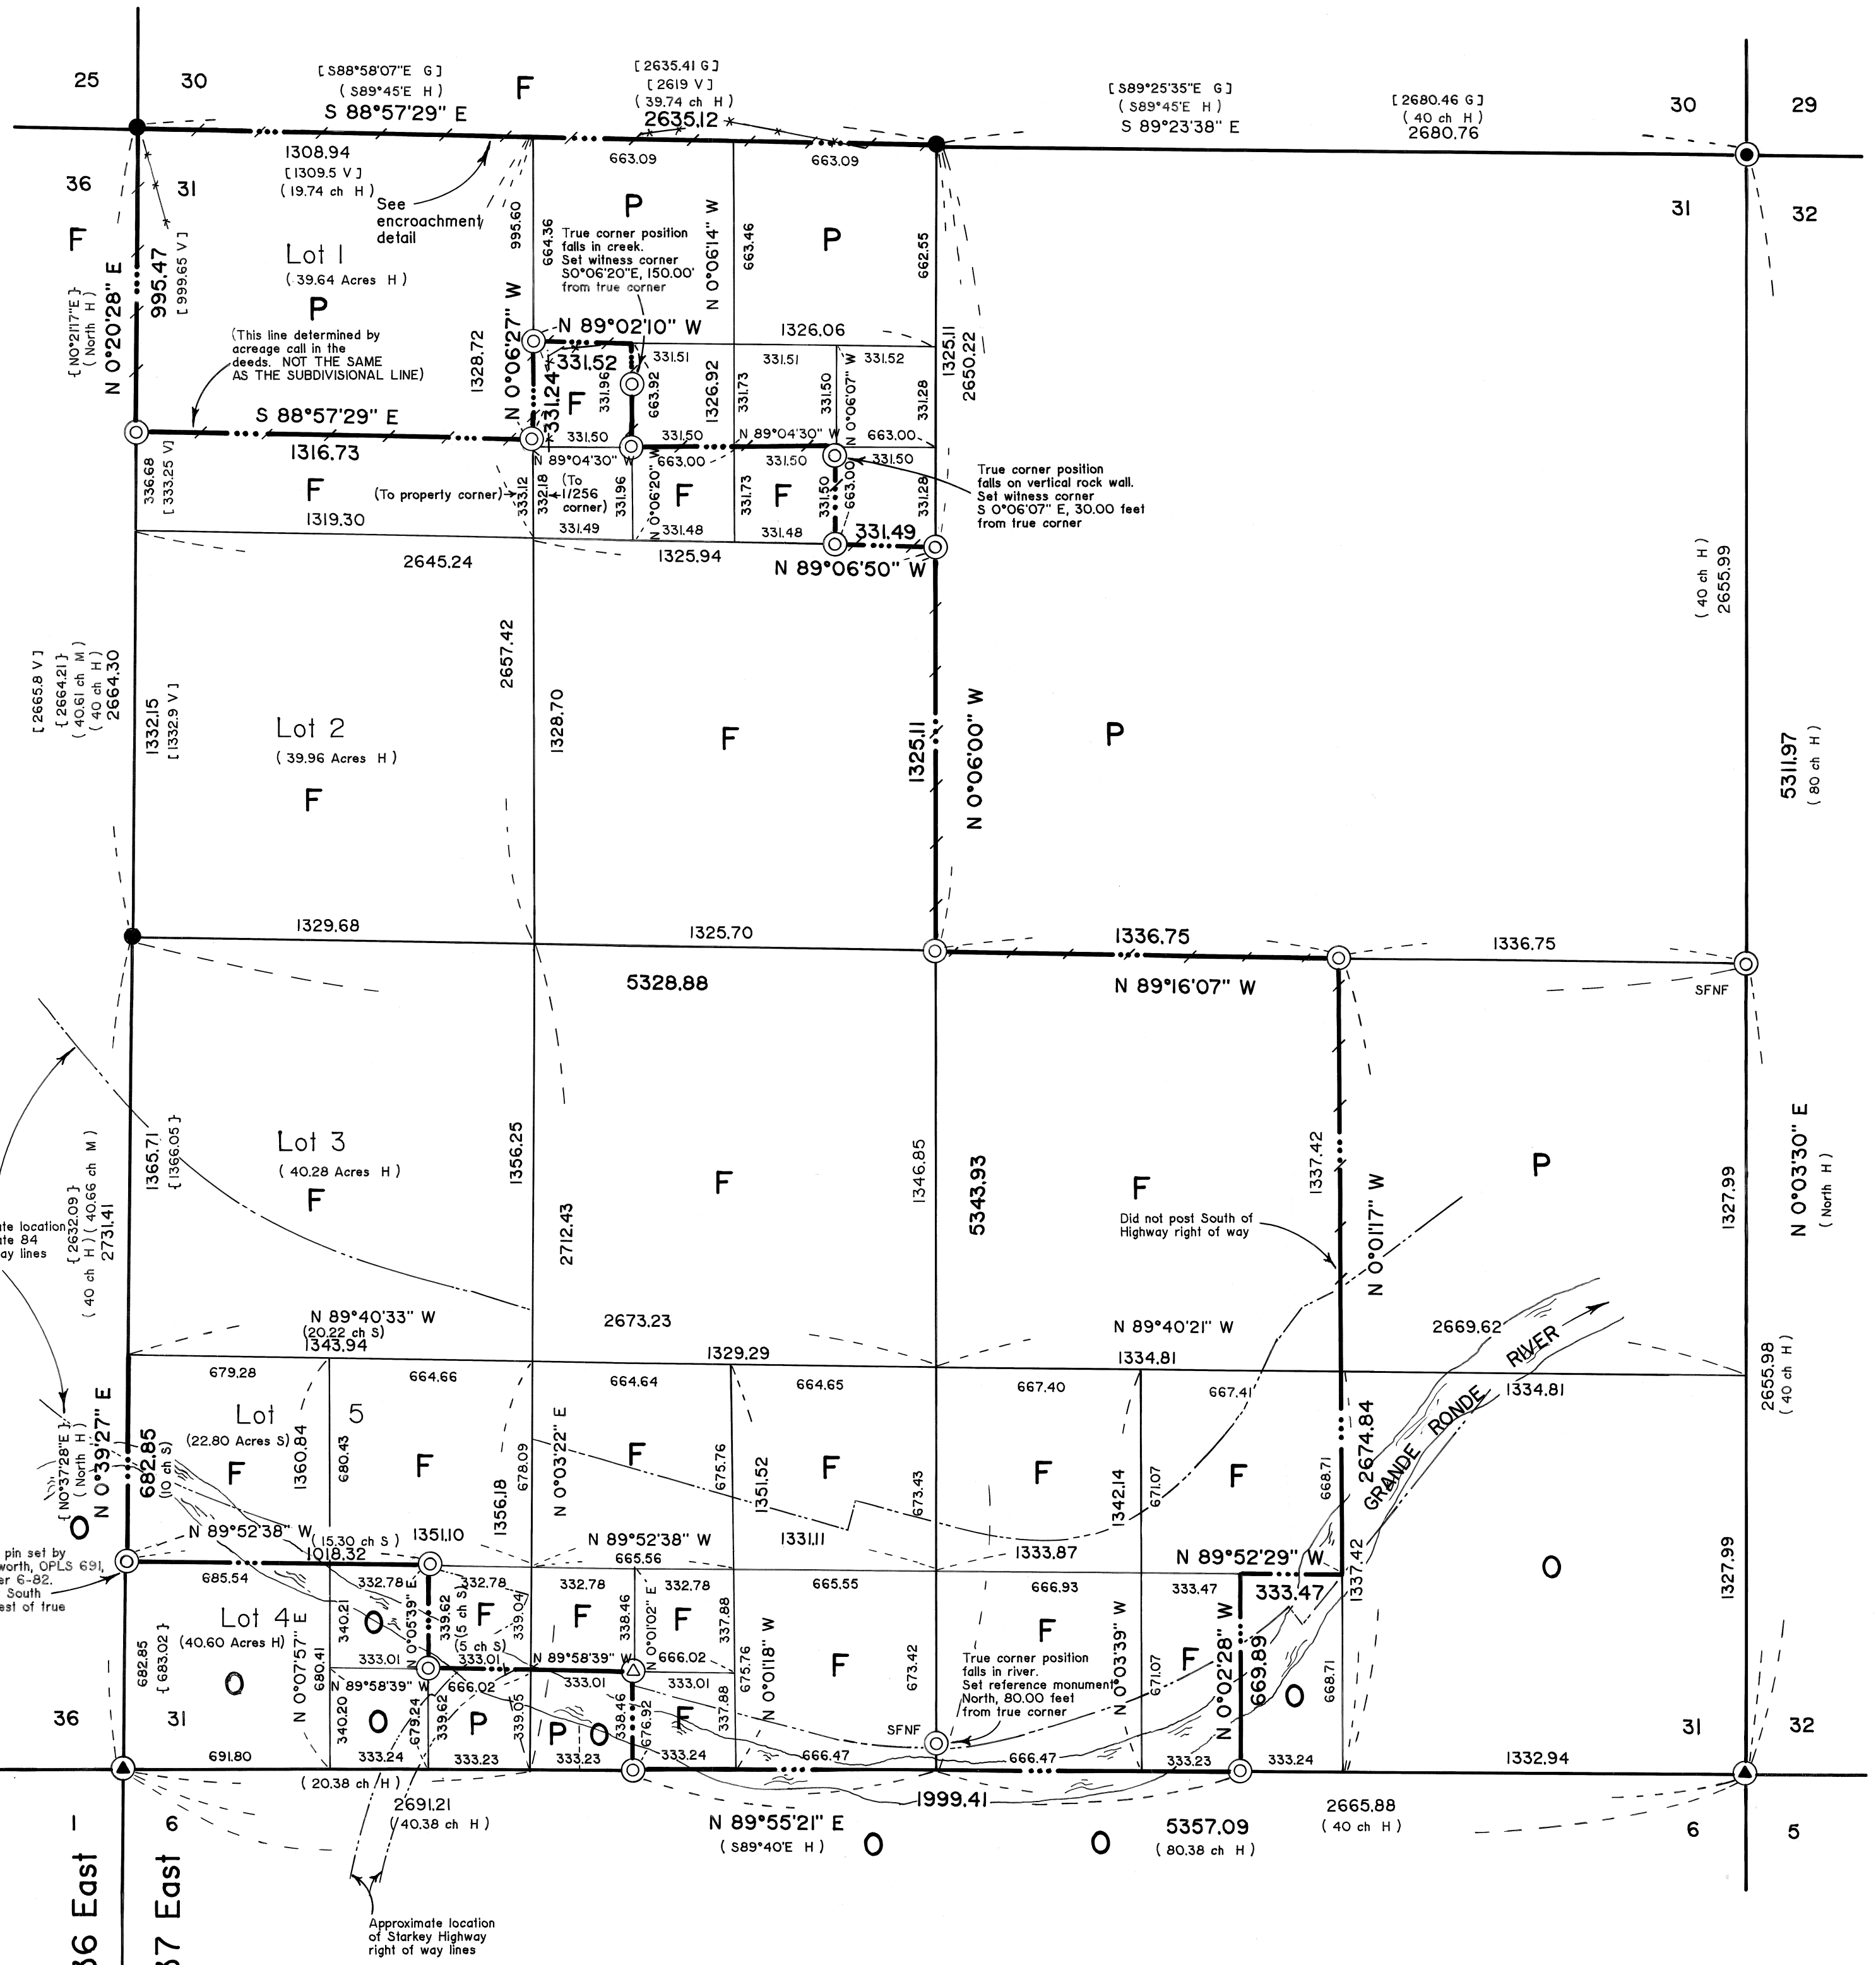

BASIS OF BEARING

Solar observation taken at the Southwest corner of Section 31, Township 2 South, Range 37 East of the Willamette Meridian. (Hour angle method)

Date: November 1, 1988
 Latitude: 45°20'29"
 Longitude: 118°14'27"
 Time: 16:46:42 (GCT)
 Magnetic declination: 17° East

History of Surveys

The Southeast corner of Section 31 was originally established by William H. Odell under GLO contract number 120, dated May 27, 1867.

The Northeast, Southwest, Northwest and all quarter section corners were originally established by John A. Hurlburt under GLO contract number 201, dated August 5, 1873.

The West line of Section 31 was retraced by Henry Meldrum under GLO contract number 450, dated June 11, 1882.

The four corners of Section 31 and the North and West quarter corners of the section were perpetuated by John E. Hollingsworth, OPLS 691 in 1969 as follows: The Northwest corner and West quarter corner were monumented with an iron pin from original GLO survey evidence. Original GLO survey evidence was found at the Northwest and Southeast corners and the North quarter corner and new bearing brass were taken. The Southwest corner of Section 31 was monumented with an iron pin in an existing mound of stone accepted by Mr. Hollingsworth as the corner.

Mr. Hollingsworth also monumented the S-S 1/4 corner between Sections 31 and 36.

The Northwest corner of Section 31 was monumented with a brass cap monument by James G. Voeltz, OPLS 381, in 1970 from original GLO survey evidence.

The North line of the Northwest quarter of Section 31 was retraced by James G. Voeltz, OPLS 381, on Union County survey number 21-71.

The North line of Section 31 was retraced by Duane I. Griffith, OPLS 644, on Union County survey number 43-72.

The North and West quarter corners of Section 31 were monumented with a brass cap monument by William L. Hanley, OPLS 1639, in 1983 from original GLO survey evidence.

Supplemental plat dividing Lot 4 (Originally the Southwest quarter of the Section) into Lots 4 and 5 (Lot 5 being the N 1/2 of the SW 1/4 of the SW 1/4 and the NE 1/4 of the SE 1/4 of the SW 1/4 of the SW 1/4 and Lot 4 being the remainder of the SW 1/4 of the SW 1/4) approved February 21, 1941. No monuments were set.

LEGEND

- Found brass cap monument set by others (see History of Surveys)
- Found original GLO survey evidence and set a 1/2" x 30" aluminum monument
- ⊙ Found corner evidence of John E. Hollingsworth, OPLS 691, as per Union County monumentation records and set a 2 1/2" x 30" aluminum monument.
- ⊙ Set 2 1/2" x 30" aluminum monument at position determined by survey
- ⊙ Set 2 1/2" brass cap on a 5/8" x 24" copper clad iron pin at position determined by survey
- (H) Record information of GLO contract number 201 by John A. Hurlburt
- (M) Record information of GLO contract number 450 by Henry Meldrum
- (S) Record information of supplemental plat of Lot 4 approved February 21, 1941
- { } Record information of Union County survey number 6-82 by John E. Hollingsworth, OPLS 691
- [V] Record information of Union County survey number 21-71 by James G. Voeltz, OPLS 381
- [G] Record information of Union County survey number 43-72 by Duane I. Griffith, OPLS 644
- National Forest boundary line
- National Forest boundary line posted to standard
- Existing fence line
- Approximate Highway right of way line
- P Privately owned land
- O Oregon Department of Transportation land
- F National Forest land
- SFNF Corner searched for but not found

SURVEYOR'S STATEMENT

I, Duane I. Griffith, Registered Land Surveyor in the State of Oregon, hereby certify that this plot and the notes hereon, or attached, are a true and correct representation of the survey I made in November and December, 1988 and January, 1989, at the request of the USDA Forest Service, in accordance with the statutes of the State of Oregon and with the articles of my contract.


I began this retracement of the Southwest corner of Section 31, the township corner to Townships 2 and 3 South, Ranges 36 and 37 East. I find this corner monumented with a 5/8" x 30" iron pin set by John E. Hollingsworth, OPLS 691, in 1969. I find evidence of his corners as shown on the annexed map. I also found corner evidence at the North and West quarter corners monumented by William L. Hanley, OPLS 1639, in 1983. The Northwest corner was set by James G. Voeltz, OPLS 381, in 1970. I accept their corner positions. I did not find the South and East quarter corners. I therefore establish these corners by proportion. I locate the North 30 acres of the Northwest quarter of the Northwest quarter of Section 31 by placing the South line of said 30 acres parallel with the North line of said Northwest quarter of the Northwest quarter and containing 30 acres. I am showing the right of way lines of Interstate 84 and the Grande Ronde River. These are approximate lines for informational purposes only. The National Forest property occupied by Interstate 84 is described in the deeds as an easement. The area adjacent to the National Forest on the South is owned by the Oregon State Department of Transportation (D.O.T.). Most of this D.O.T. land is either freeway or State Park. I did not post these lines. The posted lines are as shown on the annexed map. I find a building encroachment on the North line of the Northwest quarter of the Northwest quarter of the section, as shown on the detail inset on the annexed map.

Duane I. Griffith
 Duane I. Griffith, OPLS 644
 Bagett, Griffith and Associates
 2006 Adams Avenue
 LaGrande, Oregon
 January 30, 1989.




Encroachment Detail

Not to Scale

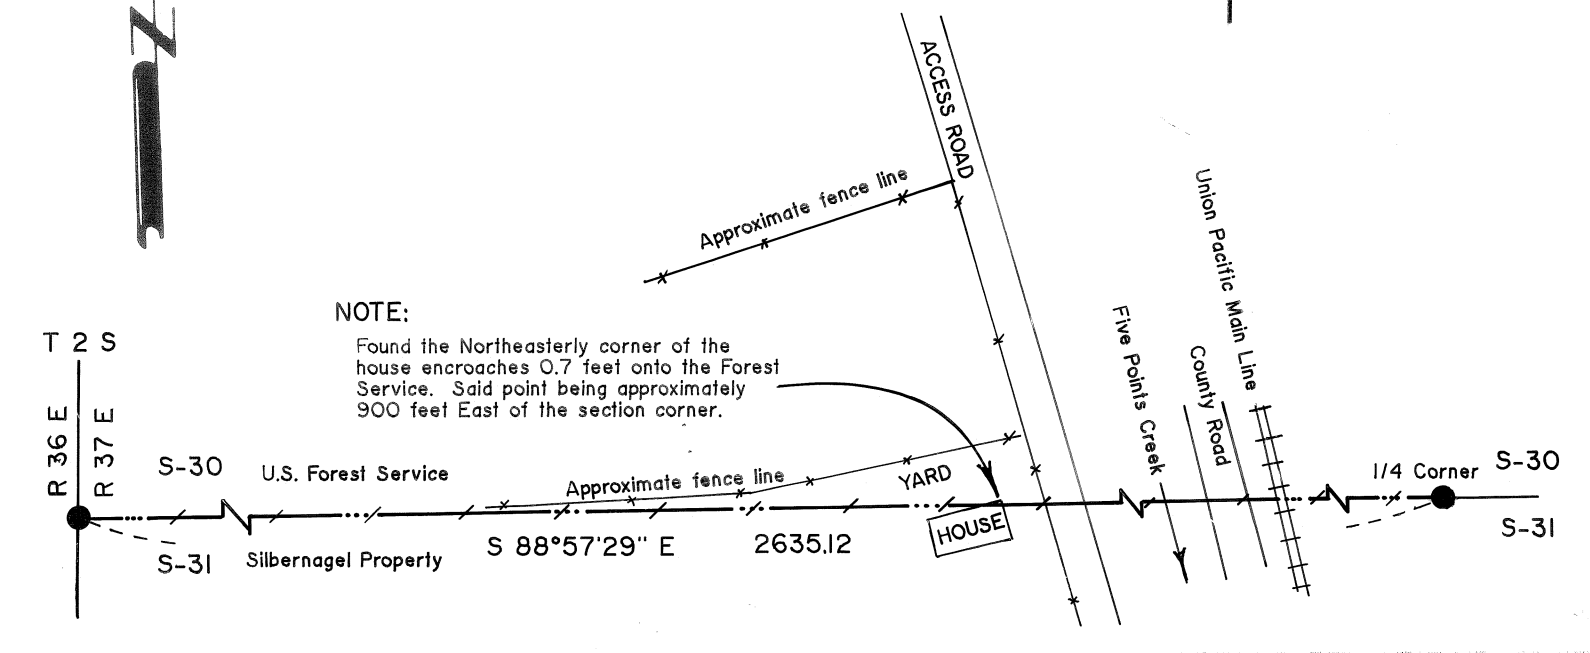

NOTE:
 For monumentation information, see monumentation records filed separately

Scale 1" = 400'

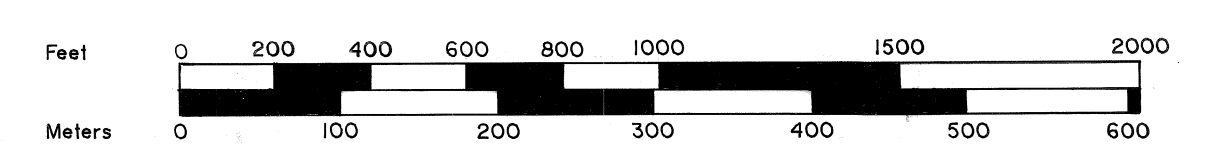

1 Meter = 3.2808333 Feet

The information within these boxes is for U.S. Forest Service record keeping purposes only

PROJECT NAME
 Cantrell Cadastral Survey

Examined and accepted for the U.S. Forest Service this 10th day of FEBRUARY, 1989.

CONTRACT NUMBER
 63-04M3-8-03324

FIELD BOOKS
 Traverse Book Numbers
 Remonumentation Book Number 1

I certify that this survey was performed at the request of the Wallowa-Whitman National Forest.

NATIONAL FOREST SUPERVISOR
William R. East Jr. DATE 2/10/89

UNION COUNTY SURVEY

Date Received 2-13-89

Date Filed 2-13-89

By G. LAWRENCE DEWITT

File No. 4-89

BAGETT - GRIFFITH & ASSOCIATES
 LaGrande, Oregon

MAP OF SURVEY

Location of the National Forest Boundary within Section 31, Township 2 South, Range 37 East of the Willamette Meridian

UNION COUNTY, OREGON

SURVEYED FOR	Wallowa-Whitman National Forest
SURVEYED BY	d.l.g.
Scale: 1" = 400'	Drawn by: R.G.R.


II 8 12-88 and I-89
 I-89

REFER TO NARRATIVE DRAWING 1/13

CERTIFIED RECORD OF LAND CORNER MONUMENTATION

History of original corner establishment:

Corner not previously established.

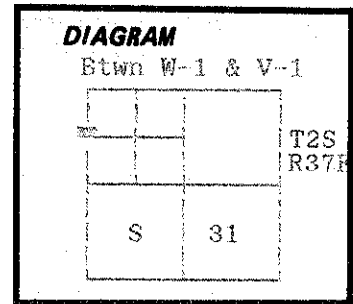

No record of subsequent monumentation found in Union County survey records.

Description of corner evidence found:

Corner not previously established

This corner represents the Southwest corner of a parcel whose boundary is determined by acreage. The true 1/256 corner is South 0°20'28" West, 3.76 feet from the corner monument set. See map of survey dated January, 1989.

UNION COUNTY SURVEYOR	
Date Received	<u>2-13-89</u>
Date Filed	<u>2-13-89</u>
By	<u>G. LANGLITZ, DEPUTY</u>
File No.	<u>NARRATIVE DRAWING 1/13</u>

Description of monument and accessories I established to perpetuate the

original location of this corner: At position determined by survey, I set a 2 1/2" x 30" aluminum pipe with aluminum cap marked as shown, 27 inches in the ground, from which:

New BTs:

- A 18 inch diameter Ponderosa Pine bears N82°W, 37.70 feet marked P/C BT
- A 11 inch diameter Douglas Fir bears N38°W, 54.15 feet marked P/C BT

Painted a 6 inch red band around all BTs and attached bearing tree and land survey monument signs.

Set a steel fencepost approximately 5 feet North with property boundary and land survey monument signs attached.

I hereby certify that the above corner point was perpetuated as hereon described on December 21, 1988.

Witnesses: Greg Blackman and Rick Robinson




I used a steel tape and magnetic compass in the establishment of new accessories. I used 17° East magnetic declination and the distances are to a 50d spike driven in the right side of the root crown. I attached a brass washer marked OPLS 644 to the BT blaze.

Office of..... County of.....
 State of....., I hereby certify that the within instrument was filed in this office
 for record on the..... day of....., 19.....
 by
 (COUNTY OFFICIAL) (DEPUTY)

CERTIFIED RECORD OF LAND CORNER MONUMENTATION

History of original corner establishment:

Corner not previously established.

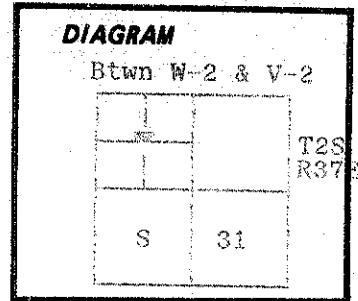

No record of subsequent monumentation found in Union County survey records.

Description of corner evidence found:

Corner not previously established

This corner represents the Southeast corner of a parcel whose boundary is determined by acreage. The true 1/256 corner is South 0°06'27" East, 0.94 feet from the corner monument set. See map of survey dated January, 1989.

UNION COUNTY SURVEYOR	
Date Received	<u>2-13-89</u>
Date Filed	<u>2-13-89</u>
By	<u>G. LANGLITZ, DEPUTY</u>
File No.	<u>NARRATIVE DRAWER 1/13</u>

Description of monument and accessories I established to perpetuate the original location of this corner:

REFER TO SURVEY 4-89

At position determined by survey, I set a 2 1/2" x 30" aluminum pipe with aluminum cap marked as shown, 22 inches in the ground, from which:

New BTs:

- A 16 inch diameter Douglas Fir bears N16°E, 18.5 feet marked P/C BT
- A 8 inch diameter Douglas Fir bears West, 31.33 feet marked P/C BT



Painted a 6 inch red band around all BTs and attached bearing tree and land survey monument signs.

Set a steel fencepost approximately 5 feet North with property boundary and land survey monument signs attached.


Raised a mound of stone around monument, 2 ft. base to top of cap

I hereby certify that the above corner point was perpetuated as hereon described on January 3, 1989.

Witnesses: Greg Blackman and Rick Robinson

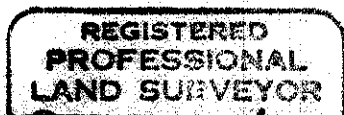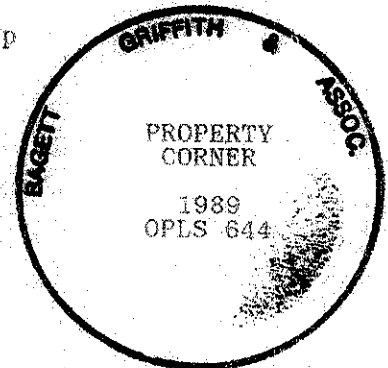

Handwritten signature of Duane J. Griffith

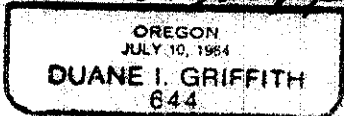

I used a steel tape and magnetic compass in the establishment of new accessories. I used 17° East magnetic declination and the distances are to a 50d spike driven in the right side of the root crown. I attached a brass washer marked OPLS 644 to the BT blaze.

Office of..... County of.....

State of....., I hereby certify that the within instrument was filed in this office

for record on the..... day of....., 19.....

..... by


(COUNTY OFFICIAL)

(DEPUTY)

CERTIFIED RECORD OF LAND CORNER MONUMENTATION

History of original corner establishment:

Corner not previously established.

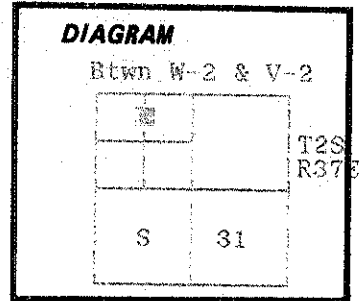

No record of subsequent monumentation found in Union County survey records.

Description of corner evidence found:

Corner not previously established

See map of survey dated January, 1989.

UNION COUNTY SURVEYOR

Date Received 2-13-89

Date Filed 2-13-89

By G. LANGLITZ DEPUTY

NARRATIVE

File No. DRUDGE 1/13

REFER TO SURVEY 4-89

Description of monument and accessories I established to perpetuate the original location of this corner:

At position determined by survey, I set a 2 1/2" x 30" aluminum pipe with aluminum cap marked as shown, 28 inches in the ground, from which:

New BTs:



- A 12 inch diameter Douglas Fir bears N34°E, 12.02 feet marked CN NW 1/64 S31 BT
- A 11 inch diameter Western Larch bears N64°W, 7.06 feet marked CN NW 1/64 S31 BT

Painted a 6 inch red band around all BTs and attached bearing tree and land survey monument signs.

Set a steel fencepost approximately 5 feet South with property boundary and land survey monument signs attached.

I hereby certify that the above corner point was perpetuated as hereon described on January 3, 1989.

Witnesses: Greg Blackman and Rick Robinson

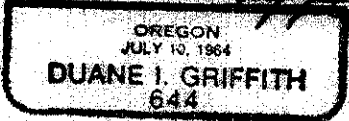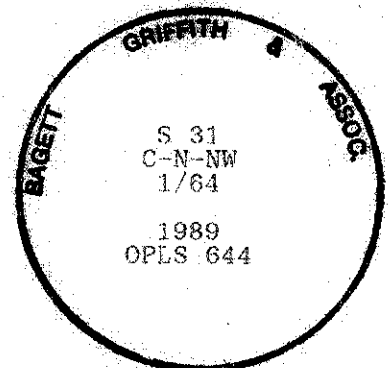

I used a steel tape and magnetic compass in the establishment of new accessories. I used 17° East magnetic declination and the distances are to a 50d spike driven in the right side of the root crown. I attached a brass washer marked OPLS 644 to the BT blaze.


Office of..... County of.....
State of....., I hereby certify that the within instrument was filed in this office
for record on the..... day of....., 19.....

..... by
(COUNTY OFFICIAL) (DEPUTY)

CERTIFIED RECORD OF LAND CORNER MONUMENTATION

History of original corner establishment:

Corner not previously established.

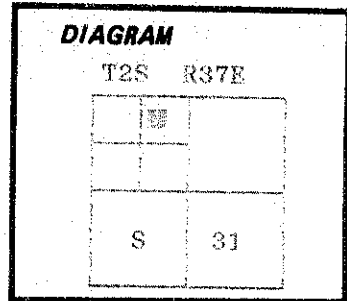

No record of subsequent monumentation found in Union County survey records.

Description of corner evidence found:

Corner not previously established

See map of survey dated January, 1989.

UNION COUNTY SURVEYOR

Date Received 2-13-89

Date Filed 2-13-89

By G. LANGLITZ, DEPUTY

NARRATIVE

File No. DRAWER 1/13

Description of monument and accessories | established to perpetuate the original location of this corner:

True corner position falls in Five Points Creek. At position determined by survey to be South 0°06'20" East, 150.00 feet from the true corner position, I set a 2½" x 30" aluminum pipe with aluminum cap marked as shown, for witness corner, 26 inches in the ground, from which:

New BTs: (To the Witness corner position)

A 3 inch diameter Western Larch bears N66°E, 2.58 feet marked W X BT

A 7 inch diameter Western Larch bears S46°W, 3.63 feet marked X BT


Painted a 6 inch red band around all BTs and attached bearing tree and land survey monument signs.

Set a steel fencepost approximately 5 feet North with property boundary and land survey monument signs attached.


I hereby certify that the above corner point was perpetuated as hereon described on January 4, 1989.

Witnesses: Greg Blackman and Rick Robinson

See Survey 4-89

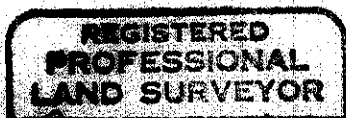

Duane I. Griffith

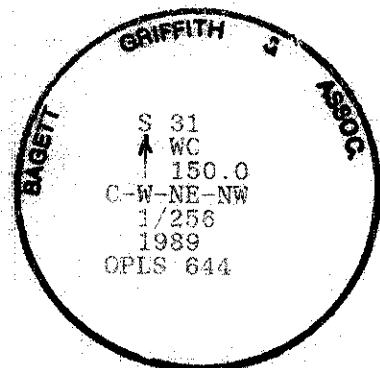

I used a steel tape and magnetic compass in the establishment of new accessories. I used 17° East magnetic declination and the distances are to a 50d spike driven in the right side of the root crown. I attached a brass washer marked OPLS 644 to the BT blaze.

Office of..... County of.....

State of....., I hereby certify that the within instrument was filed in this office for record on the..... day of....., 19.....


..... by

(COUNTY OFFICIAL)

(DEPUTY)

CERTIFIED RECORD OF LAND CORNER MONUMENTATION

History of original corner establishment:
Corner not previously established.

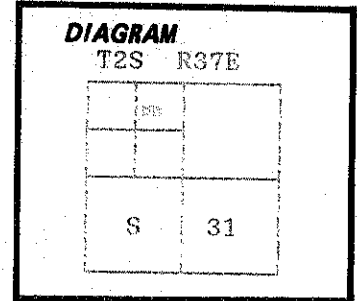

No record of subsequent monumentation found in Union County survey records.

Description of corner evidence found:
Corner not previously established

See map of survey dated January, 1989.

UNION COUNTY SURVEYOR

Date Received 2-13-89

Date Filed 2-13-89

By G. LANGLITZ, DEPUTY

File No. NARRATIVE 1/13
DRAWER 1/13

REFER TO SURVEY 4-89

Description of monument and accessories established to perpetuate the original location of this corner: At position determined by survey, I set a 2 1/2" x 30" aluminum pipe with aluminum cap marked as shown, 22 inches in the ground, from which:



New BTs:
A 12 inch diameter Western Larch bears S16°W, 10.9 feet marked SW NE NW 1/256 BT
A 8 inch diameter Western Larch bears N17°W, 5.98 feet marked X BT

Painted a 6 inch red band around all BTs and attached bearing tree and land survey monument signs.


Set a steel fencepost approximately 5 feet North with property boundary and land survey monument signs attached.

I hereby certify that the above corner point was perpetuated as hereon described on January 3, 1989.

Witnesses: Greg Blackman and Rick Robinson

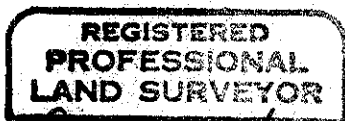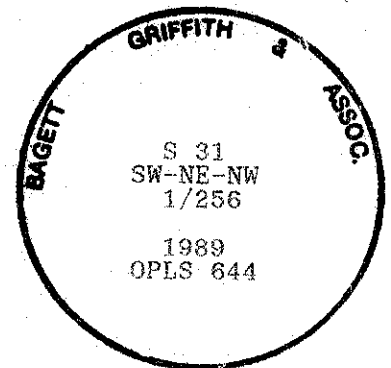

Duane I. Griffith

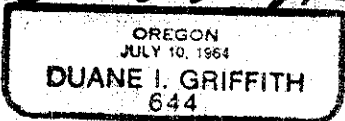

I used a steel tape and magnetic compass in the establishment of new accessories. I used 17° East magnetic declination and the distances are to a 50d spike driven in the right side of the root crown. I attached a brass washer marked OPLS 644 to the BT blaze.

Office of..... County of.....
State of..... I hereby certify that the within instrument was filed in this office
for record on the..... day of....., 19.....


(COUNTY OFFICIAL)

by..... (DEPUTY)

CERTIFIED RECORD OF LAND CORNER MONUMENTATION

History of original corner establishment:

Corner not previously established.

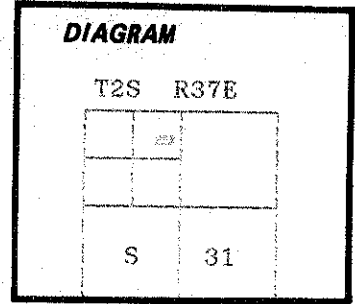

No record of subsequent monumentation found in Union County survey records.
Description of corner evidence found:

Corner not previously established

See map of survey dated January, 1989.

UNION COUNTY SURVEYOR	
Date Received	<u>2-13-89</u>
Date Filed	<u>2-13-89</u>
By	<u>G. LANGLITZ, DEPUTY</u>
	NARRATIVE 1/13
File No.	<u>DRAWER</u>

Description of monument and accessories I established to perpetuate the original location of this corner:

REFER TO SURVEY 4-89

True corner position falls on inaccessible vertical face. At position determined by survey to be South 0°06'07" East, 30.00 feet from the true corner position, I set a 2 1/2" x 30" aluminum pipe with aluminum cap marked as shown, for witness corner, 24 inches in the ground, from which:


- New BTs: (To the Witness corner position)
 A 8 inch diameter Douglas Fir bears S80°E, 5.56 feet marked X BT
 A 7 inch diameter Douglas Fir bears N39°W, 10.8 feet marked W X BT

Painted a 6 inch red band around all BTs and attached bearing tree and land survey monument signs.

Set a steel fencepost approximately 5 feet North with property boundary and land survey monument signs attached.

I hereby certify that the above corner point was perpetuated as hereon described on January 4, 1989.

Witnesses: Greg Blackman and Rick Robinson

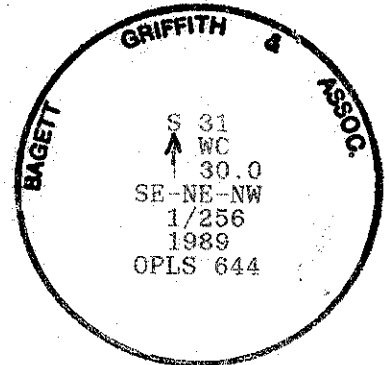

**REGISTERED
 PROFESSIONAL
 LAND SURVEYOR**

Handwritten signature of Duane I. Griffith


OREGON
 JULY 10, 1984
DUANE I. GRIFFITH
 644

I used a steel tape and magnetic compass in the establishment of new accessories. I used 17° East magnetic declination and the distances are to a 30d spike driven in the right side of the root crown. I attached a brass washer marked OPLS 644 to the BT blaze.

Office of..... County of.....
 State of..... I hereby certify that the within instrument was filed in this office
 for record on the..... day of....., 19.....
 by
 (COUNTY OFFICIAL) (DEPUTY)

CERTIFIED RECORD OF LAND CORNER MONUMENTATION

History of original corner establishment:
Corner not previously established.

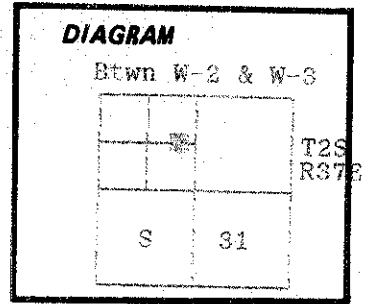

No record of subsequent monumentation found in Union County survey records.

Description of corner evidence found:

Corner not previously established

See map of survey dated January, 1989.

UNION COUNTY SURVEYOR
Date Received 2-13-89
Date Filed 2-13-89
By G. LANGLIT DEPUTY
File No. NARRATIVE 1/13
DRAWER

Description of monument and accessories I established to perpetuate the original location of this corner:

REFER TO SURVEY 4-89

At position determined by survey, I set a 2 1/2" x 30" aluminum pipe with aluminum cap marked as shown, 26 inches in the ground, from which:

New BTs:



- A 12 inch diameter Douglas Fir bears West, 14.28 feet marked C E E NW 1/256 BT
- A 13 inch diameter Douglas Fir bears N13°W, 3.52 feet marked X BT

Painted a 6 inch red band around all BTs and attached bearing tree and land survey monument signs.


Set a steel fencepost approximately 5 feet North with property boundary and land survey monument signs attached.

I hereby certify that the above corner point was perpetuated as hereon described on January 4, 1989.

Witnesses: Greg Blackman and Rick Robinson

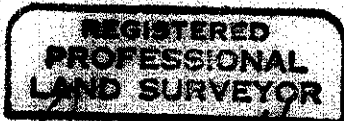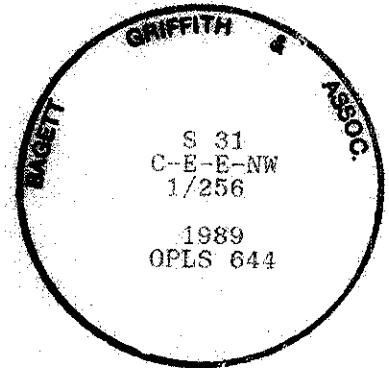

Handwritten signature of Duane I. Griffith

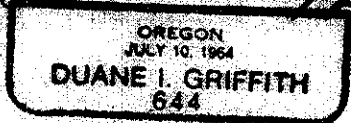

I used a steel tape and magnetic compass in the establishment of new accessories. I used 17° East magnetic declination and the distances are to a 50d spike driven in the right side of the root crown. I attached a brass washer marked OPLS 644 to the BT blaze.


Office of..... County of.....
State of....., I hereby certify that the within instrument was filed in this office
for record on the..... day of....., 19.....

..... by
(COUNTY OFFICIAL) (DEPUTY)

CERTIFIED RECORD OF LAND CORNER MONUMENTATION

History of original corner establishment:

Corner not previously established

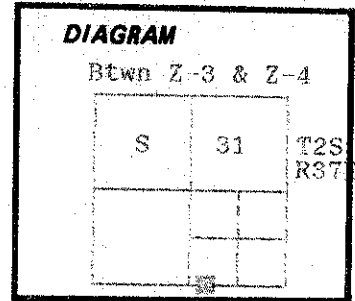

No record of subsequent monumentation found in Union County survey records.

Description of corner evidence found:

Corner not previously established

See map of survey dated January, 1989.

UNION COUNTY SURVEYOR	
Date Received	<u>2-13-89</u>
Date Filed	<u>2-13-89</u>
By	<u>G. LANGLITZ, Deputy</u>
File No.	<u>NARRATIVE 1/13</u> <u>DRAWING</u>

Description of monument and accessories I established to perpetuate the original location of this corner:

REFER TO SURVEY 4-89

At position determined by survey, I set a 2 1/2" x 30" aluminum pipe with aluminum cap marked as shown, 29 inches in the ground, from which:

New BTs:




- A 16 inch diameter Lodgepole Pine bears N54°E, 123.80 feet marked E W E 1/256 S31 BT
- A 13 inch diameter Ponderosa Pine bears S1°W, 35.90 feet marked E W E 1/256 S6 BT

Painted a 6 inch red band around all BTs and attached bearing tree and land survey monument signs.

Set a steel fencepost approximately 5 feet North with land survey monument sign attached.

I hereby certify that the above corner point was perpetuated as hereon described on January 3, 1989.

Witnesses: Greg Blackman and Rick Robinsch

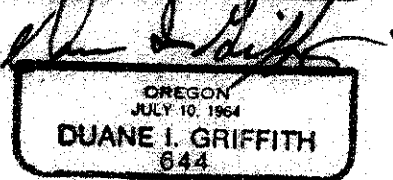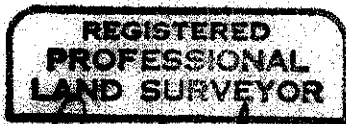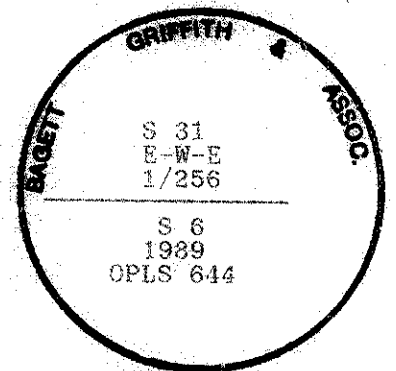

I used a steel tape and magnetic compass in the establishment of new accessories. I used 17° East magnetic declination and the distances are to a 50d spike driven in the right side of the root crown. I attached a brass washer marked OPLS 644 to the BT blaze.


Office of..... County of.....
State of....., I hereby certify that the within instrument was filed in this office
for record on the..... day of....., 19.....

(COUNTY OFFICIAL)

(DEPUTY)

CERTIFIED RECORD OF LAND CORNER MONUMENTATION

History of original corner establishment:
 Corner not previously established.

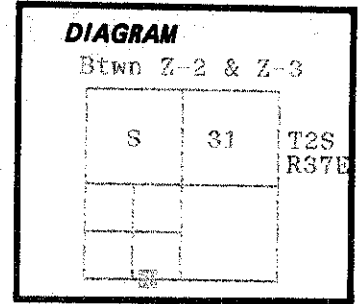

No record of subsequent monumentation found in Union County survey records.

Description of corner evidence found:

Corner not previously established

See map of survey dated January, 1989.

UNION COUNTY SURVEYOR	
Date Received	<u>2-13-89</u>
Date Filed	<u>2-13-89</u>
By	<u>G. LANGLITZ, DEPUTY</u>
File No.	<u>NARRATIVE 1/13 DRAWING</u>

Description of monument and accessories I established to perpetuate the

original location of this corner: At position determined by survey, I set a 2 1/2" x 30" aluminum pipe with aluminum cap marked as shown, 26 inches in the ground, from which:

New BTs:

- A 14 inch diameter Douglas Fir bears N14°E, 13.78 feet marked W E W 1/256 S31 BT
- A 12 inch diameter Western Larch bears S76°W, 31.33 feet marked W E W 1/256 S6 BT



Painted a 6 inch red band around all BTs and attached bearing tree and land survey monument signs.

Set a steel fencepost approximately 5 feet West with land survey monument sign attached.


REFER TO SURVEY 4-89

I hereby certify that the above corner point was perpetuated as hereon described on January 19, 1989.

Witnesses: Greg Blackman and Rick Robinson

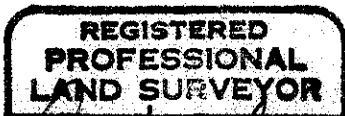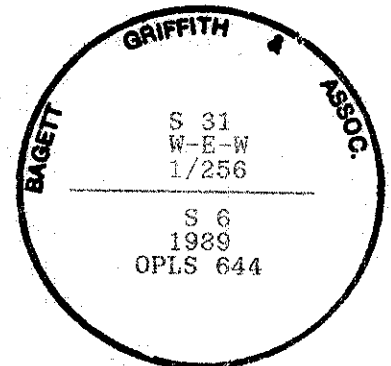

Duane I. Griffith

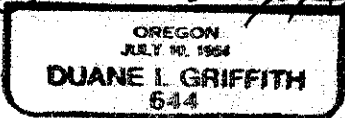

I used a steel tape and magnetic compass in the establishment of new accessories. I used 17° East magnetic declination and the distances are to a 50d spike driven in the right side of the root crown. I attached a brass washer marked OPLS 644 to the BT blaze.


Office of..... County of.....
 State of..... I hereby certify that the within instrument was filed in this office
 for record on the..... day of....., 19.....

..... by
 (COUNTY OFFICIAL)

(DEPUTY)

CERTIFIED RECORD OF LAND CORNER MONUMENTATION

History of original corner establishment:
Corner not previously established.

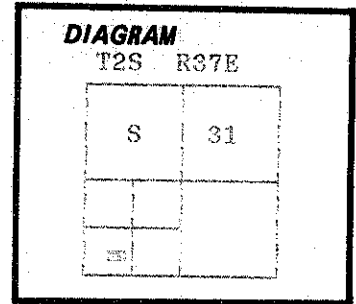

No record of subsequent monumentation found in Union County survey records.

Description of corner evidence found:
Corner not previously established.

See map of survey dated January, 1989.

UNION COUNTY SURVEYOR	
Date Received	<u>2-13-89</u>
Date Filed	<u>2-13-89</u>
By	<u>G. LANGLITZ DEPUTY</u>
File No.	<u>NARRATIVE 1/13 DRAWER</u>

REFER TO SURVEY 4-89

Description of monument and accessories I established to perpetuate the original location of this corner: At position determined by survey, I set a 2½" x 30" aluminum pipe with aluminum cap marked as shown, 28 inches in the ground, from which:


- New BTs:
A 22 inch diameter Ponderosa Pine bears S21°E, 40.12 feet marked X BT (nail for measurement set on on left side of tree)
A 18 inch diameter Ponderosa Pine bears S37°W, 16.54 feet marked SE SW SW 1/256 S31 BT

Painted a 6 inch red band around all BTs and attached bearing tree and land survey monument signs.

Set a steel fencepost approximately 5 feet North with land survey monument sign attached.

I hereby certify that the above corner point was perpetuated as hereon described on January 19, 1989.

Witnesses: Greg Blackman and Rick Robinson

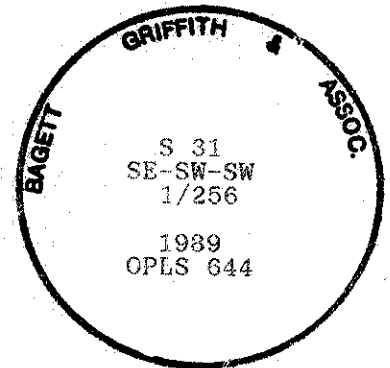

**REGISTERED
PROFESSIONAL
LAND SURVEYOR**

OREGON
JULY 10, 1964
DUANE I. GRIFFITH
644

I used a steel tape and magnetic compass in the establishment of new accessories. I used 17° East magnetic declination and the distances are to a 50d spike driven in the right side of the root crown. I attached a brass washer marked OPLS 644 to the BT blaze.


Office of..... County of.....
State of....., I hereby certify that the within instrument was filed in this office
for record on the..... day of....., 19.....

..... by
(COUNTY OFFICIAL)

(DEPUTY)

CERTIFIED RECORD OF LAND CORNER MONUMENTATION

History of original corner establishment:
Corner not previously established.

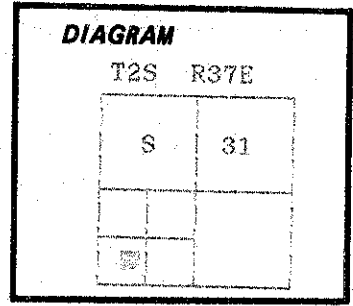

No record of subsequent monumentation found in Union County survey records.

Description of corner evidence found:

Corner not previously established

See map of survey dated January, 1989.

UNION COUNTY SURVEYOR
Date Received 2-13-89
Date Filed 2-13-89
By G. LANGLITZ, DEPUTY
NARRATIVE 1/13
File No. DEALDER

Refer to Survey 4-89




Description of monument and accessories I established to perpetuate the original location of this corner: At position determined by survey, I set a 2 1/2" x 30" aluminum pipe with aluminum cap marked as shown, 32 inches in the ground, from which:

- New BTs:
A 22 inch diameter Ponderosa Pine bears N62°E, 36.02 feet marked X BT (bark scribed)
A 14 inch diameter Ponderosa Pine bears N60°W, 68.67 feet marked C E SW SW 1/256 S31 BT (bark scribed)

- Attached bearing tree sign to the BT.
- Set a steel fencepost approximately 5 feet South with land survey monument sign attached.

I hereby certify that the above corner point was perpetuated as hereon described on January 20, 1989.

Witnesses: Greg Blackman and Rick Robinson

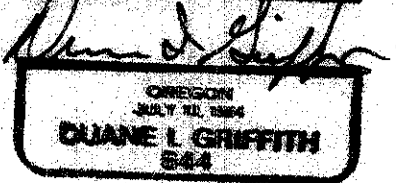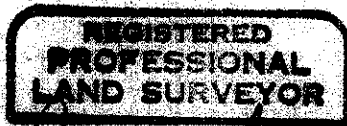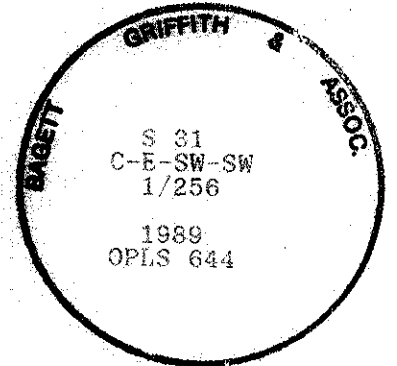

I used a steel tape and magnetic compass in the establishment of new accessories. I used 17° East magnetic declination and the distances are to a 50d spike driven in the right side of the root crown. I attached a brass washer marked OPLS 644 to the BT blaze.


Office of..... County of.....
State of....., I hereby certify that the within instrument was filed in this office
for record on the..... day of....., 19.....
..... by

(COUNTY OFFICIAL)

(DEPUTY)

CERTIFIED RECORD OF LAND CORNER MONUMENTATION

History of original corner establishment:
 Corner not previously established.

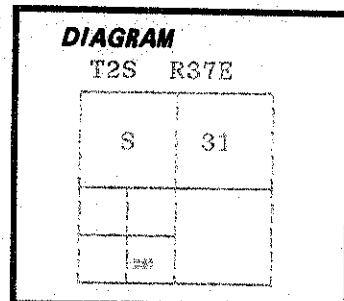

No record of subsequent monumentation found in Union County survey records.

Description of corner evidence found:

Corner not previously established

See map of survey dated January, 1989.

UNION COUNTY SURVEYOR	
Date Received	<u>2-13-89</u>
Date Filed	<u>2-13-89</u>
By	<u>G. LANGLITZ, DEPUTY</u>
File No.	<u>NARRATIVE 1/13 DRAWER</u>

REFER TO SURVEY 4-89

Description of monument and accessories I established to perpetuate the



original location of this corner: At position determined by survey, I set a 2½" brass cap marked as shown, on a 5/8" x 24" copper clad iron pin, 25 inches in the ground, from which:

- New BTs:
 A 15 inch diameter Lodgepole Pine bears N18°E, 117.02 feet marked X BT (bark scribed)
 A 23 inch diameter Cottonwood bears S56°W, 61.20 feet marked SW SE SW 1/256 S31 BT
 (Tree is bark scribed)


Attached bearing tree sign to the BTs.

I hereby certify that the above corner point was perpetuated as hereon described on January 27, 1989.

Witnesses: Greg Blackman and Rick Robinson

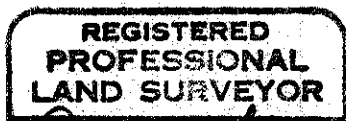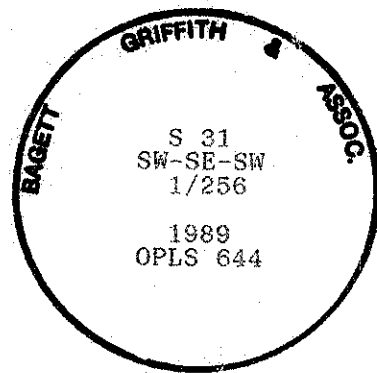

Duane I. Griffith

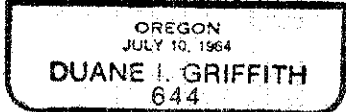

I used a steel tape and magnetic compass in the establishment of new accessories. I used 17° East magnetic declination and the distances are to a 50d spike driven in the right side of the root crown. I attached a brass washer marked OPLS 644 to the BT blaze.

Office of..... County of.....
 State of....., I hereby certify that the within instrument was filed in this office
 for record on the..... day of....., 19.....


..... by
 (COUNTY OFFICIAL)

.....
 (DEPUTY)

CERTIFIED RECORD OF LAND CORNER MONUMENTATION

History of original corner establishment:

Corner originally established by John E. Hollingsworth on survey dated 8-28-69 and filed in the office of the Union County surveyor as survey number 6-82. Map of survey calls this corner as being monumented with a 5/8" x 30" iron pin with a 4"x4"x48" park boundary post.

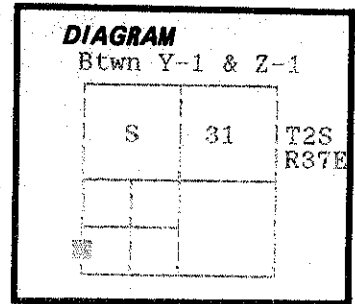

No record of subsequent monumentation found in Union County survey records.

Description of corner evidence found:

Found 5/8" iron pin with 4" square post 24" high. Pin is driven alongside of post, not typical with other Hollingsworth corners I have found on this retracement. I feel this corner has been disturbed. Pin is South 0.54 feet and West 1.38 feet from true corner position. See map of survey dated January, 1989.

UNION COUNTY SURVEYOR	
Date Received	<u>2-13-89</u>
Date Filed	<u>2-13-89</u>
By	<u>G. LANGUITZ, DEPUTY</u>
File No.	<u>NARRATIVE 1/13</u> <u>DRAWING</u>

Description of monument and accessories I established to perpetuate the

Refer to Survey 4-89

original location of this corner: At position determined by survey, I set a 2 1/2" x 30" aluminum pipe with aluminum cap marked as shown, 26 inches in the ground, from which:


- New BTs:
 A 38 inch diameter Ponderosa Pine bears S48°E, 127.11 feet marked S S 1/64 S31 BT
 A 20 inch diameter Ponderosa Pine bears N16°W, 122.42 feet marked S S 1/64 S36 BT

Painted a 6 inch red band around all BTs and attached bearing tree and land survey monument signs.

Set a steel fencepost approximately 5 feet South with land survey monument sign attached.

I hereby certify that the above corner point was perpetuated as hereon described on January 20, 1989.

Witnesses: Greg Blackman and Rick Robinson

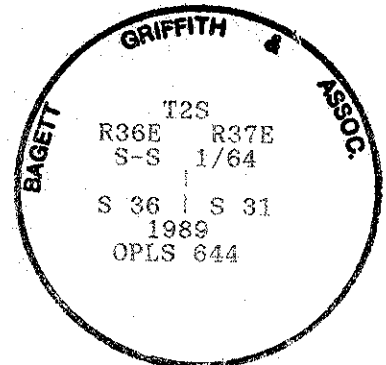

I used a theodolite and electronic distance measurement in the location of new accessories. The distances are to a 50d spike driven in the right side of the root crown. I attached a brass washer marked OPLS 644 to the BT blaze.

Office of..... County of.....
 State of..... I hereby certify that the within instrument was filed in this office
 for record on the..... day of....., 19.....
 by
 (COUNTY OFFICIAL) (DEPUTY)