

National Forest Lands

- Township 3 South, Range 36 East
- Section 1
The Northwest 1/4
- Township 2 South, Range 36 East
- Section 23
The Northeast 1/4
The West 1/2 of the Southwest 1/4
The North 1/2 of the Northwest 1/4
The Southwest 1/4 of the Northwest 1/4
- Section 24
The North 1/2
The Southeast 1/4
The East 1/2 of the Southwest 1/4
The Southwest 1/4 of the Southwest 1/4
- Section 26
The East 1/2 of the Northeast 1/4
The Southwest 1/4 of the Northeast 1/4
The South 1/2
The South 1/2 of the Northwest 1/4
The Northwest 1/4 of the Northwest 1/4
- Section 35
The South 1/2
The Northwest 1/4

BASIS OF BEARING

Solar observation taken at the Southeast corner of Section 36, Township 2 South, Range 36 East of the Willamette Meridian. (Hour angle method, same basis of bearing as survey number 4-89)

Date	November 1, 1988
Latitude	45°20'29"
Longitude	118°14'27"
Time	16:46:42 (GCT)
Magnetic declination	17° East

History of Surveys

The exterior and subdivisional corners of Township 2 South, Range 36 East of the Willamette Meridian were originally established by John A. Hurlburt under GLO Contract number 201, dated August 5, 1873.

The East line of Township 2 South, Range 36 East was retraced by Henry Meldrum under GLO Contract number 450, dated June 11, 1882.

The Northwest corner of Section 23 was remonumented from original GLO survey evidence by James G. Voeltz, OPLS 381, in 1969.

The North 1/4 corner and Southeast corner of Section 23 were remonumented from original GLO survey evidence by James G. Voeltz, OPLS 381, in 1970.

The East and West 1/4 corners of Section 23, the West 1/4 corner, Southeast and Southwest corners of Section 26, and the South 1/4 corner and Southeast corner of Section 35 were remonumented from original GLO survey evidence by A. Joseph Garrison, BLM Group Number 350, in 1975, under instructions dated May 3, 1957.

The South 1/4 corner of Section 22 was remonumented from original GLO survey evidence by Gary L. Langlitz, OPLS 1099, on June 17, 1981.

The West line of the Northwest 1/4 of Section 23 was retraced by Gary L. Langlitz, OPLS 1099, on Union County survey number 42-82.

The Southwest corner of Section 35 was remonumented from original GLO survey evidence by Dennis L. Gaylord, OPLS 1636, on November 4, 1987.

LEGEND

- Found brass cap monument set by others (See History of Surveys)
- Found original GLO survey evidence and set a 2 1/2" x 30" aluminum monument at position determined by survey
- Set 2 1/2" x 30" aluminum monument at position determined by survey
- () Record information of GLO contract number 201 by John A. Hurlburt
- [] Record information of GLO contract number 450, by Henry Meldrum
- Record information of Union County survey number 42-82 by Gary L. Langlitz, OPLS 1099
- National Forest boundary line posted to standard
- Existing fence line
- P Privately owned land
- BLM Bureau of Land Management land
- NF National Forest land
- SFNF Corner searched for but not found

SURVEYOR'S STATEMENT

I, Duane I. Griffith, Registered Land Surveyor in the State of Oregon, hereby certify that this plat and the notes hereon, or attached, are a true and correct representation of the survey I made in May and June, 1989, at the request of the USDA Forest Service, in accordance with the statutes of the State of Oregon and with the articles of my contract.


I began this survey by retracing the external lines of the sections as shown. On all corners not found, it is evident they have been destroyed by logging or construction. I then proportioned the lost corners as set forth in the Manual of Surveying Instructions. I then subdivided the sections to the extent necessary to locate the National Forest boundary line. I find the existing fence lines differ from the true property lines as shown. In the area of the West line of the Northwest 1/4 of the Southwest 1/4 of Section 23 and in the area of the Southwest corner of the Northeast 1/4 of Section 23, I find a possible timber trespass. These areas were recently logged and it appears the existing fence lines were used as the logging limits. It is possible that agreements were made concerning these existing fence lines. I find no other unusual conditions on this survey.

Duane I. Griffith
 Duane I. Griffith, OPLS 644
 Baggett, Griffith and Associates
 2006 Adams Avenue
 LaGrande, Oregon

June 12, 1989.



Scale 1" = 1000'

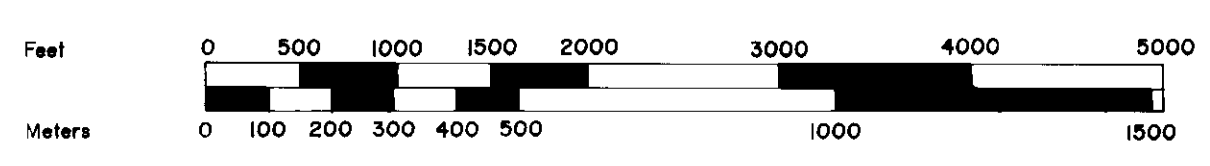

1 Meter = 3.2808333 Feet

NOTE:
For monumentation information, see monumentation sheets filed separately

The information within these boxes is for U.S. Forest Service record keeping purposes only

PROJECT NAME Cantrell Cadastral Survey (Phase II)	Examined and accepted for the U.S. Forest Service this ___ day of _____, 1989.
CONTRACT NUMBER 53-04M3-8-03324	C.O.R.
FIELD BOOKS Traverse book Numbers 1, 2, 3, 4 and 5 Remonumentation Book Numbers 1 and 2	I certify that this survey was performed at the request of the Wallawa-Whitman National Forest, NATIONAL FOREST SUPERVISOR
SIGNATURE _____	DATE _____

UNION COUNTY SURVEYOR

Date Received 7-31-89
 Date Filed 8-3-89
 By G. LANGLITZ, Deputy
 File No. 11-89

BAGETT - GRIFFITH & ASSOCIATES
 LaGrande, Oregon

MAP OF SURVEY
 Location of the National Forest boundary within Sections 23, 24, 26 and 35 of Township 2 South, Range 36 East of the Willamette Meridian, UNION COUNTY, OREGON

SURVEYED FOR	Wallawa-Whitman National Forest
SURVEYED BY	d.i.g. 5 8, 6-89
Scale: 1" = 1000'	Drawn by: R.G.R. 6-89