



T. B. BOOTHMAN PROPERTY

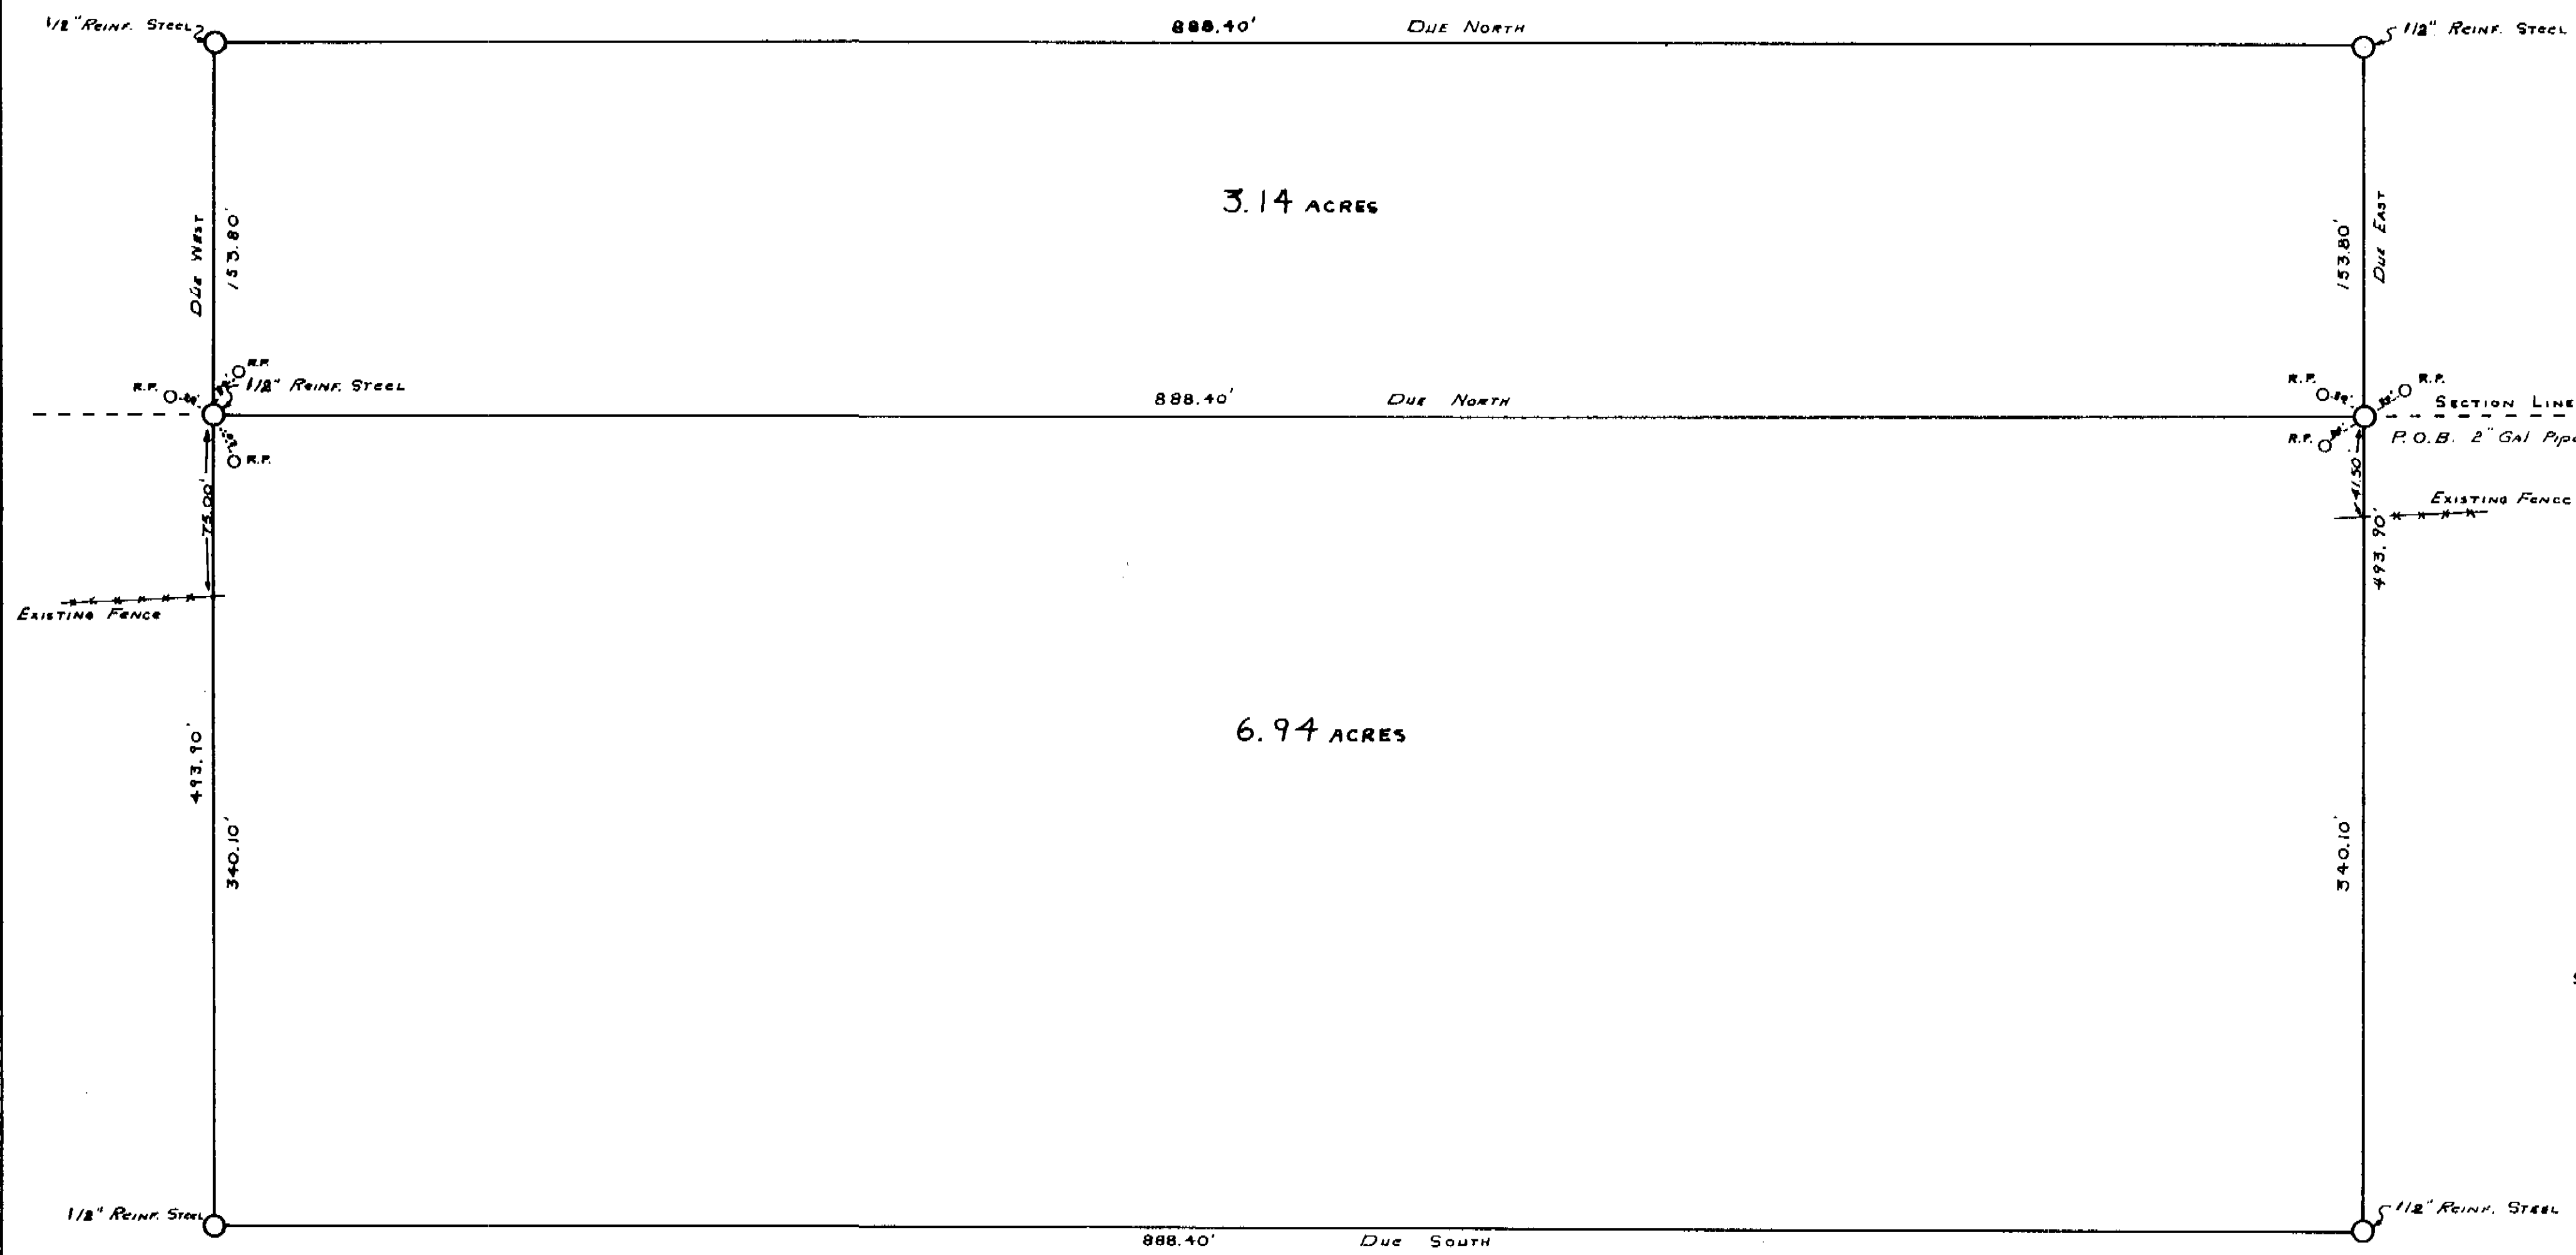

NOTE: ALL R.P.s ARE 3/4\" GALV. PIPE

J. J. GREGORY PROPERTY

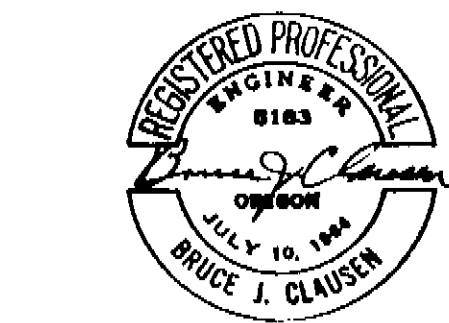

A PROPERTY SURVEY OF
ROCK QUARRY SITE
 FOR THE CITY OF LA GRANDE

SCALE: 1"=50'	DATE: Dec. 30, 1966	SHEET NO. 1
DRGN: [Signature]	CITY OF LA GRANDE	
CHKD: [Signature]	ENGINEERS OFFICE	
	LA GRANDE, OREGON	

MAP of SURVEY 29-1991

OREGON COUNTY
 SURVEYED

Date Received 3-9-91
 Date Filed 3-9-91
 By [Signature]
 File No. 022-1921