


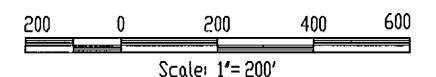

# **BASIS OF BEARINGS**

ASSUMED 586°08'32"E BETWEEN FOUND MONUMENTS AS SHOWN



### **LEGEND**

- FOUND MONUMENT AS DESCRIBED
- SET 24" SECTION OF #133 "STUDDED T" STEEL FENCE POST, UNMARKED
- EXISTING UTILITY POLE
- EXISTING FENCE

## REFERENCE MATERIAL

UNION COUNTY SURVEYS: CORNER REMONUMENTATION RECORD NO. 11-87R

# **SURVEY NARRATIVE**


THIS SURVEY MAP HAS BEEN PREPARED TO DOCUMENT THE ESTABLISHMENT OF SURVEY MAPPING CONTROL POINTS AND TO COMPLY WITH THE REQUIREMENTS OF OREGON REVISED STATUTES CHAPTER 209.

A BRIEF HISTORY OF MAPPING SURVEYS PERFORMED IN THE VICINITY OF THE FOXHILL LANDFILL INCLUDES AN AERIAL MAPPING SURVEY PERFORMED IN 1978, A CONVENTIONAL TOPOGRAPHIC SURVEY OF THE LANDFILL FACE PERFORMED IN 1989, A CONVENTIONAL TOPOGRAPHIC SURVEY PERFORMED IN 1992 FOR THE RELOCATION AND CONSTRUCTION OF A PORTION OF FOX HILL COUNTY ROAD, AND AN AERIAL MAPPING SURVEY PERFORMED IN 1994. THE TOPOGRAPHIC CONTOURS, FEATURES, AMD MAPPING CONTROL POINTS SHOWN ON THIS SURVEY MAP HAVE RESULTED FROM THE 1994 MAPPING.

THE SURVEY DATUMS FOR THIS SURVEY ARE AS FOLLOWS:

- -THE BASIS FOR HORIZONTAL COORDINATES IS ASSUMED.
- -THE BASIS OF BEARINGS IS ASSUMED, AS DESCRIBED
- -THE BASIS FOR VERTICAL COORDINATES IS ASSUMED, THE VERTICAL SURVEY WAS PERFORMED BY TRIGONOMETRIC LEVELING

SURVEY EQUIPMENT USED INCLUDED A WILD T2000 ELECTRONIC THEODOLITE WITH WILD DISS DISTANCE METER AND TRIPOD-MOUNTED SIGHTS.

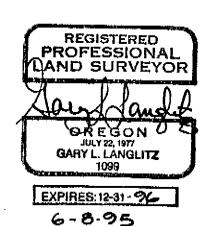

#### UNION COUNTY, OREGON

SURVEY TO ESTABLISH MAPPING CONTROL IN THE WEST 1/2 OF SEC. 36, T2S, R37E, AND IN THE E 1/2 OF SEC. 31, T2S, R38E, WM

FOR: UNION COUNTY SCALE: 1"=200' DATE: NOV., 1994

IIOO K AVENUE LAGRANDE, OREGON 97850 ENGINEERING - SURVEYING - MATERIALS TESTING

LA GRANDE, OR. WALLA WALLA, WA. LEWISTON, ID.

CI\LNIONCO\LANDFILL\FOXPHOTO.DWG

SHEET

JOB NO.