



CERTIFICATE OF SURVEY NO. _____

N 1/2 OF THE NE 1/4, SEC. 19, T. 4 S., R. 40 E., W.M.
UNION COUNTY, OREGON

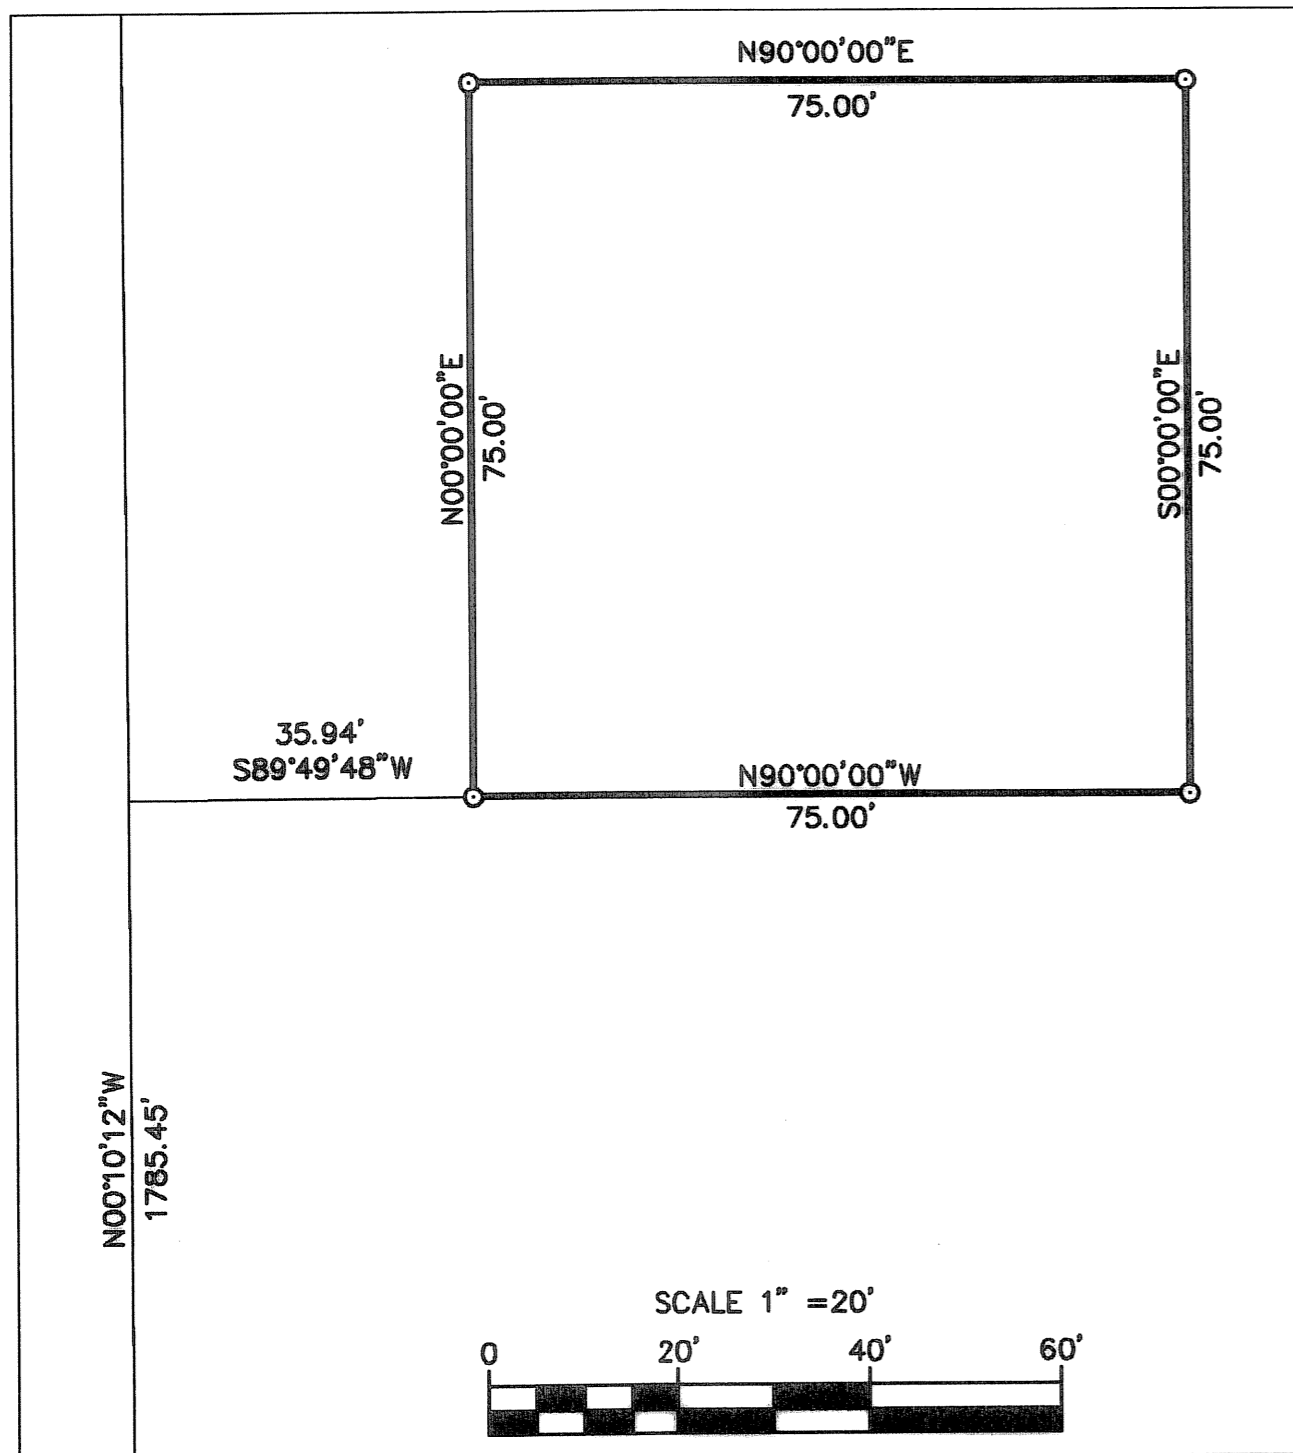

SITE DETAIL

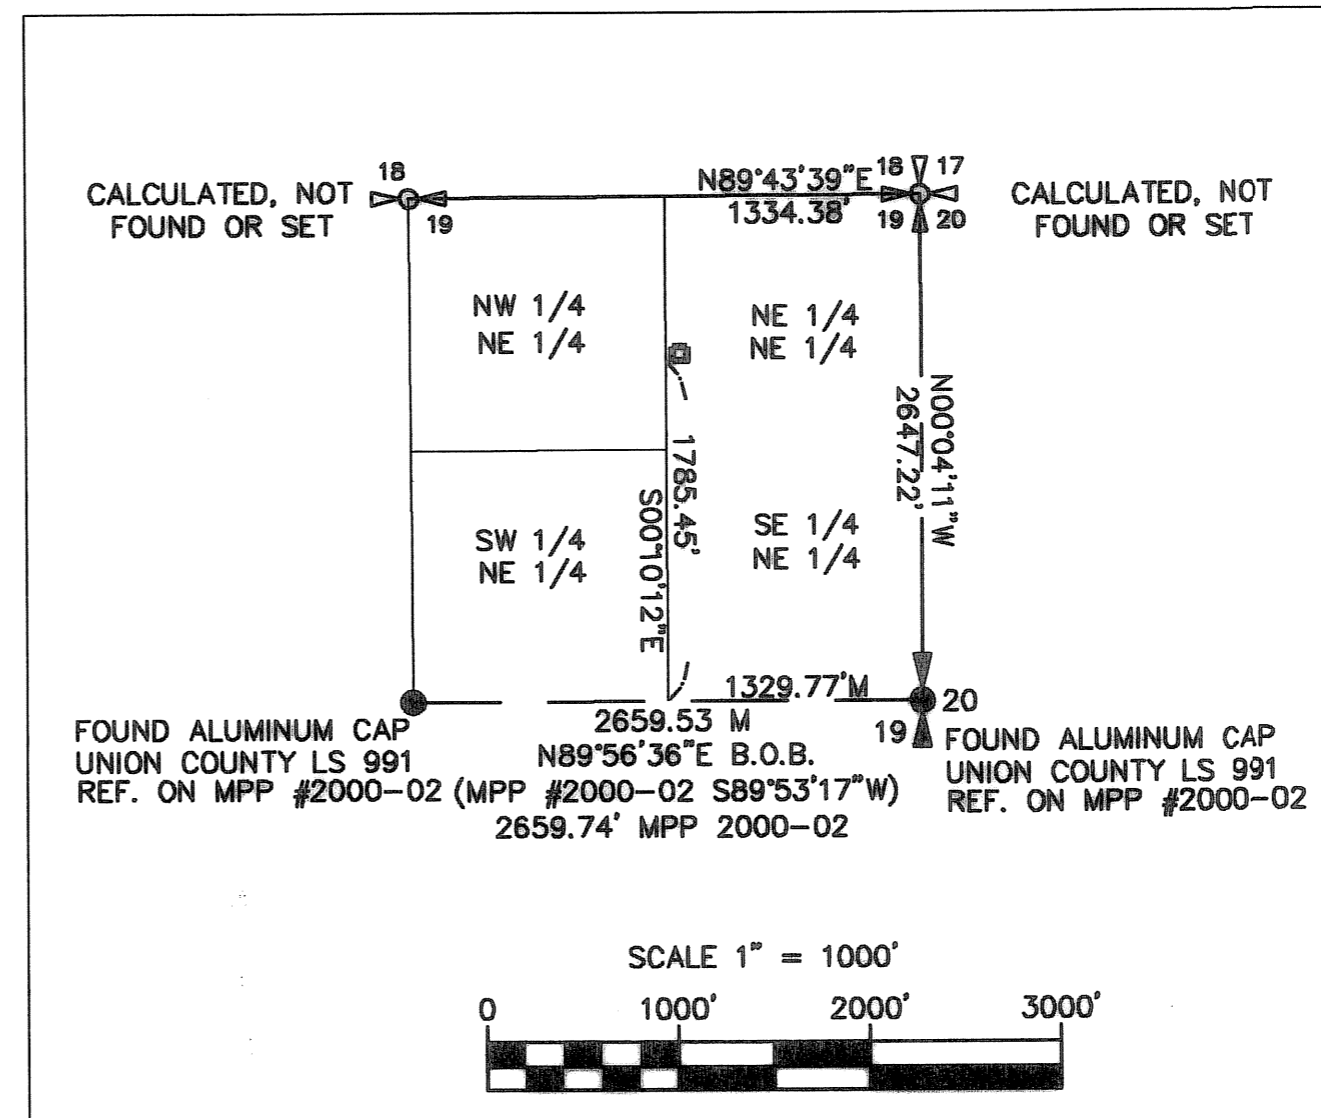

SURVEYOR'S NARRATIVE

THE PURPOSE OF THIS SURVEY IS TO ESTABLISH A LEASE BOUNDARY FOR A COMMUNICATION SITE. THIS CERTIFICATE OF SURVEY DOES NOT CREATE A SEPARATE PARCEL. THIS CERTIFICATE OF SURVEY IS NOT A SURVEY OF THE PARENT PARCEL.

WE USED GPS RTK TO TIE THE EAST QUARTER CORNER AND THE CENTER OF SECTION AS DEPICTED ON MINOR PARTITION NO. 2000-02. I MATCHED THE DISTANCE WITHIN 0.20', WHICH I FELT WAS ADEQUATE FOR A NON-BOUNDARY LEASE SITE. I DID NOT FIND THE NORTHWEST CORNER, IT APPEARS TO BE IN A HAY FIELD THAT THE FARM HAND DID NOT WANT ME TROMPING THROUGH. I FELT THE CENTER QUARTER CORNER IS THE BEST SECOND MONUMENT TO BASE MY SURVEY ON, I FEEL THIS IS BETTER THAN A TIE TO A CORNER IN SOME OTHER SECTION.

LEGEND

- = SET 5/8" x 30" REBAR W/ YELLOW PLASTIC CAP MARKED "STRATTON 1111"
- = FOUND AS INDICATED
- B.O.B. = BASIS OF BEARING
- (M) = MEASURED
- (R) = RECORD
- MPP = MINOR PARTITION PLAT



BASIS OF BEARING
GEODEIC NORTH AS DERIVED BY RTK GPS
EQUIPMENT USED
A THREE-SECOND TOTAL STATION
TRIMBLE RTK GPS

UNION COUNTY SURVEYOR
Date Received 8/25/05
Date Filed 10/22/05
By Robert H. Stratton
File No. 021-2005

REGISTERED PROFESSIONAL LAND SURVEYOR
Robert H. Stratton
OREGON
JULY 22, 1977
ROBERT H. STRATTON
1111
RENEWAL JUNE 30, 2006

SURVEY FOR U. S. CELLULAR UNION WATER TANK SITE	INDEX			 STRATTON SURVEYING & MAPPING 7525 W. DESCHUTES PL. UNIT 1C KENNEWICK, WA. 99336 (509) 735-7364 FAX: (509) 735-6560 stratton@strattonsurveying.com	
	1/4	SEC	T.		R.
	19	4 S	40 E		
	3415RS3.DWG				SHT. 1 OF 1
DATE: 6/27/05			DRAWN BY: BJB	JOB # 3415	

SURVEY NUMBER 021-2005