
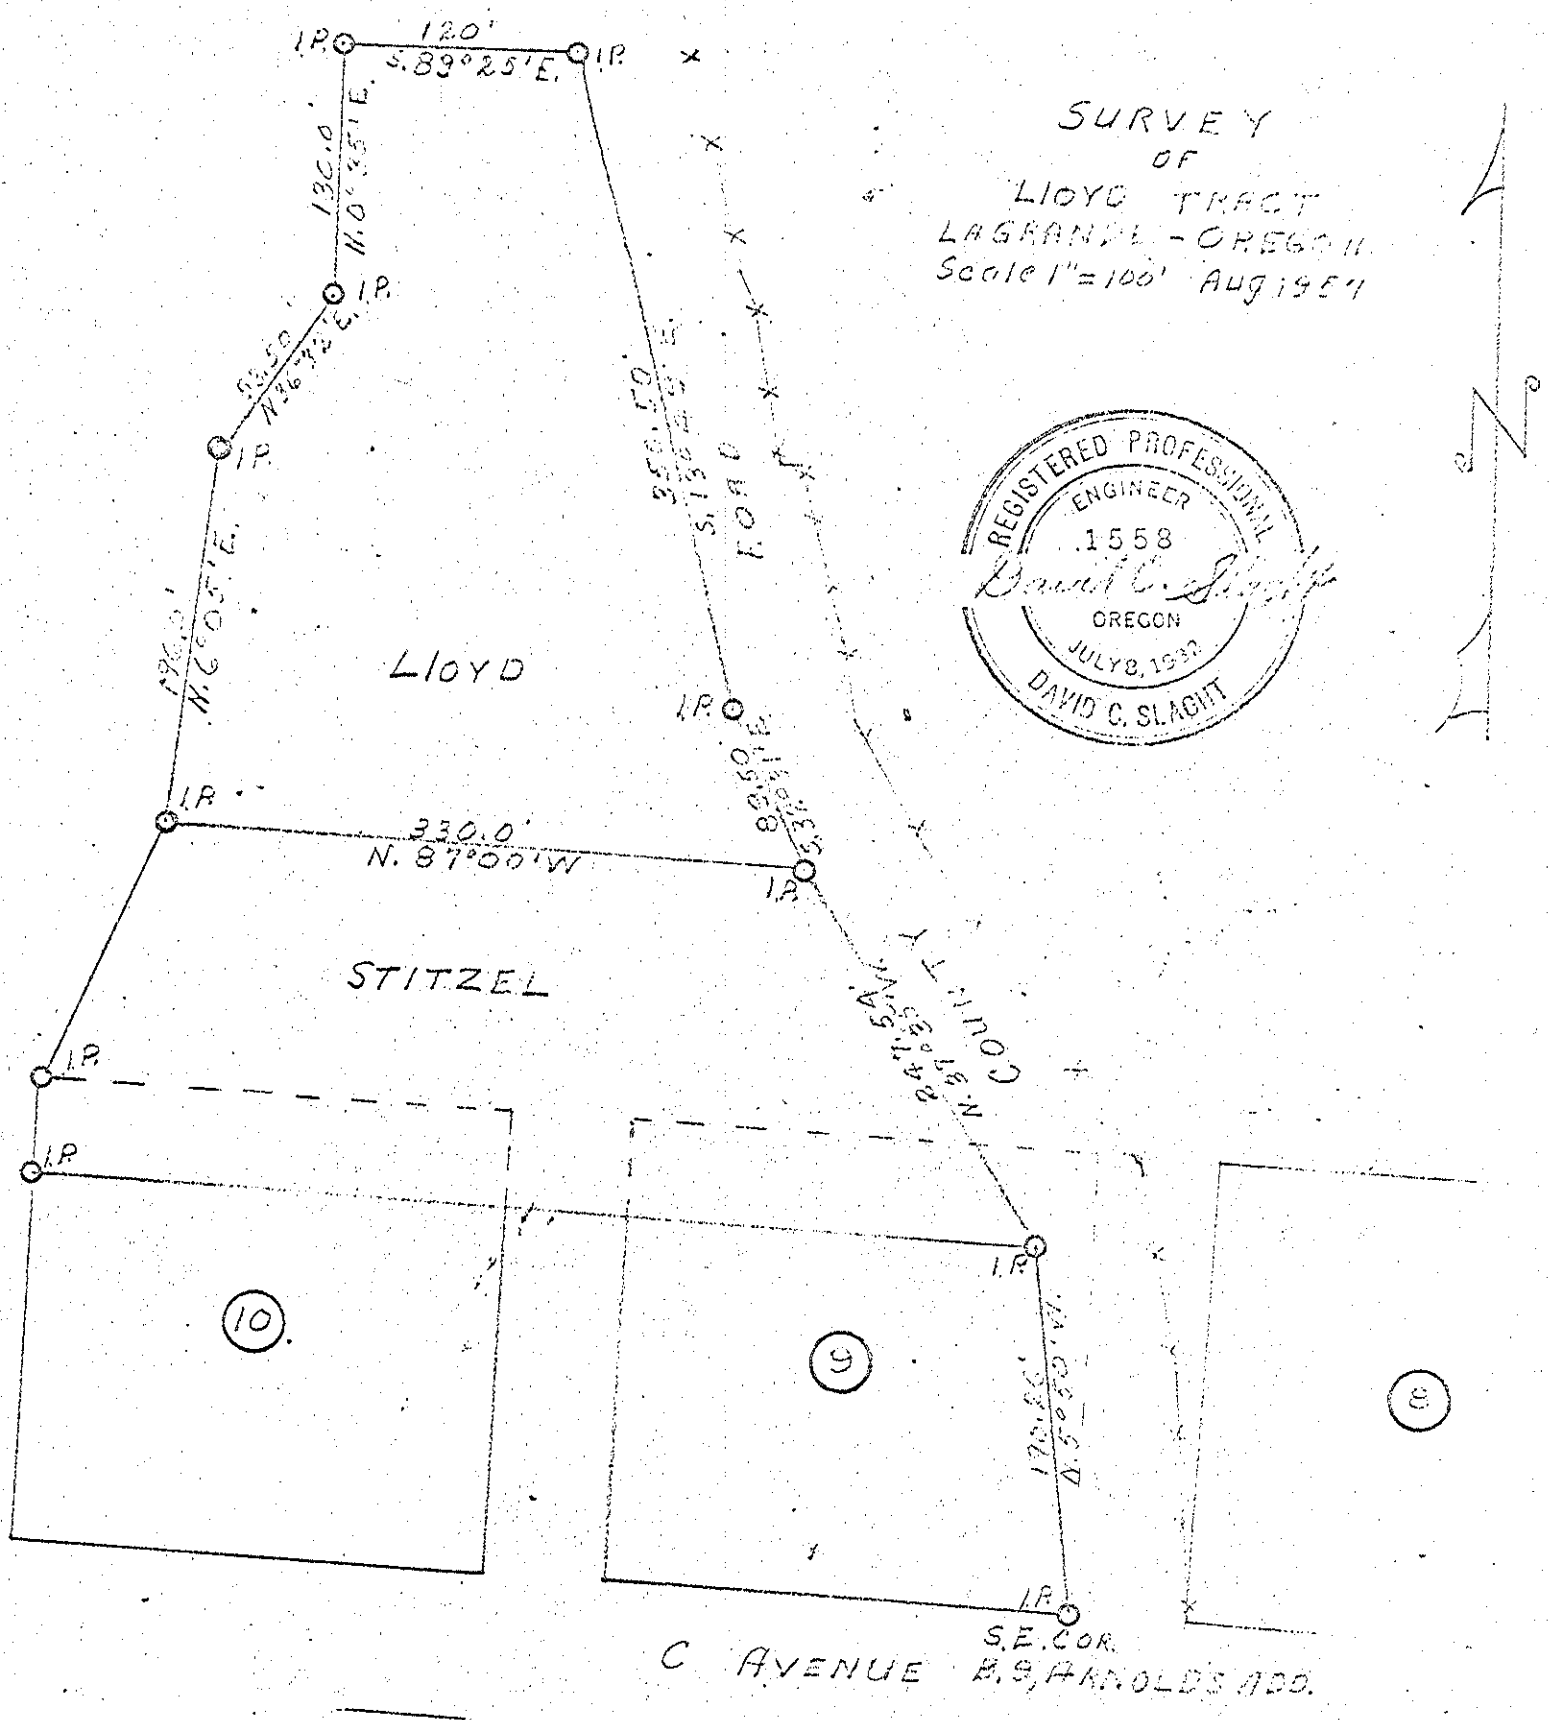


121
also 81

SURVEY
OF
LLOYD TRACT
LAGRANGE - OREGON
Scale 1"=100' AUG 1954

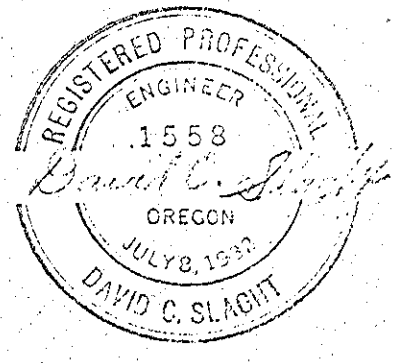

357122