


SW⁴ NW⁴ Sec. 35 T 25 R 37 E W.M.

SW⁴ NW⁴ Sec. 35 T 25 R 37 E W.M.

1000 N

SE Cor.
SW⁴ NW⁴
2" Iron
Pipe

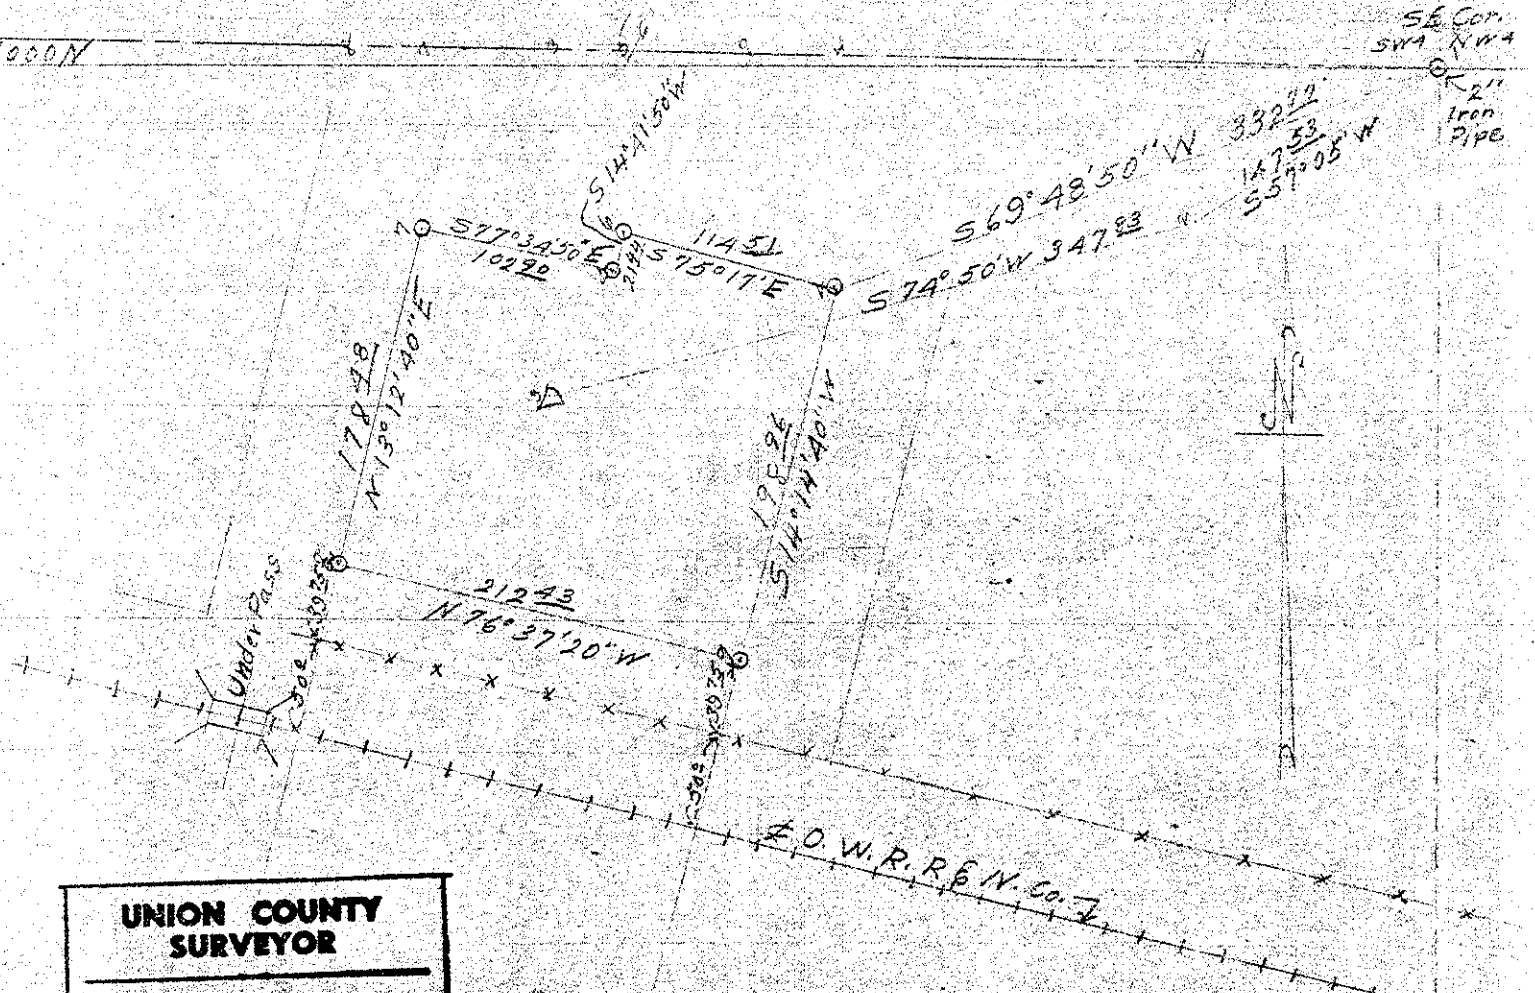

**UNION COUNTY
SURVEYOR**

Date Received _____


Date Filed 3-4-86

By _____

File No. # 181

Property of
George H & Lohrena Yarrington
Scale 1" = 100' June 23, 1947

UR-36

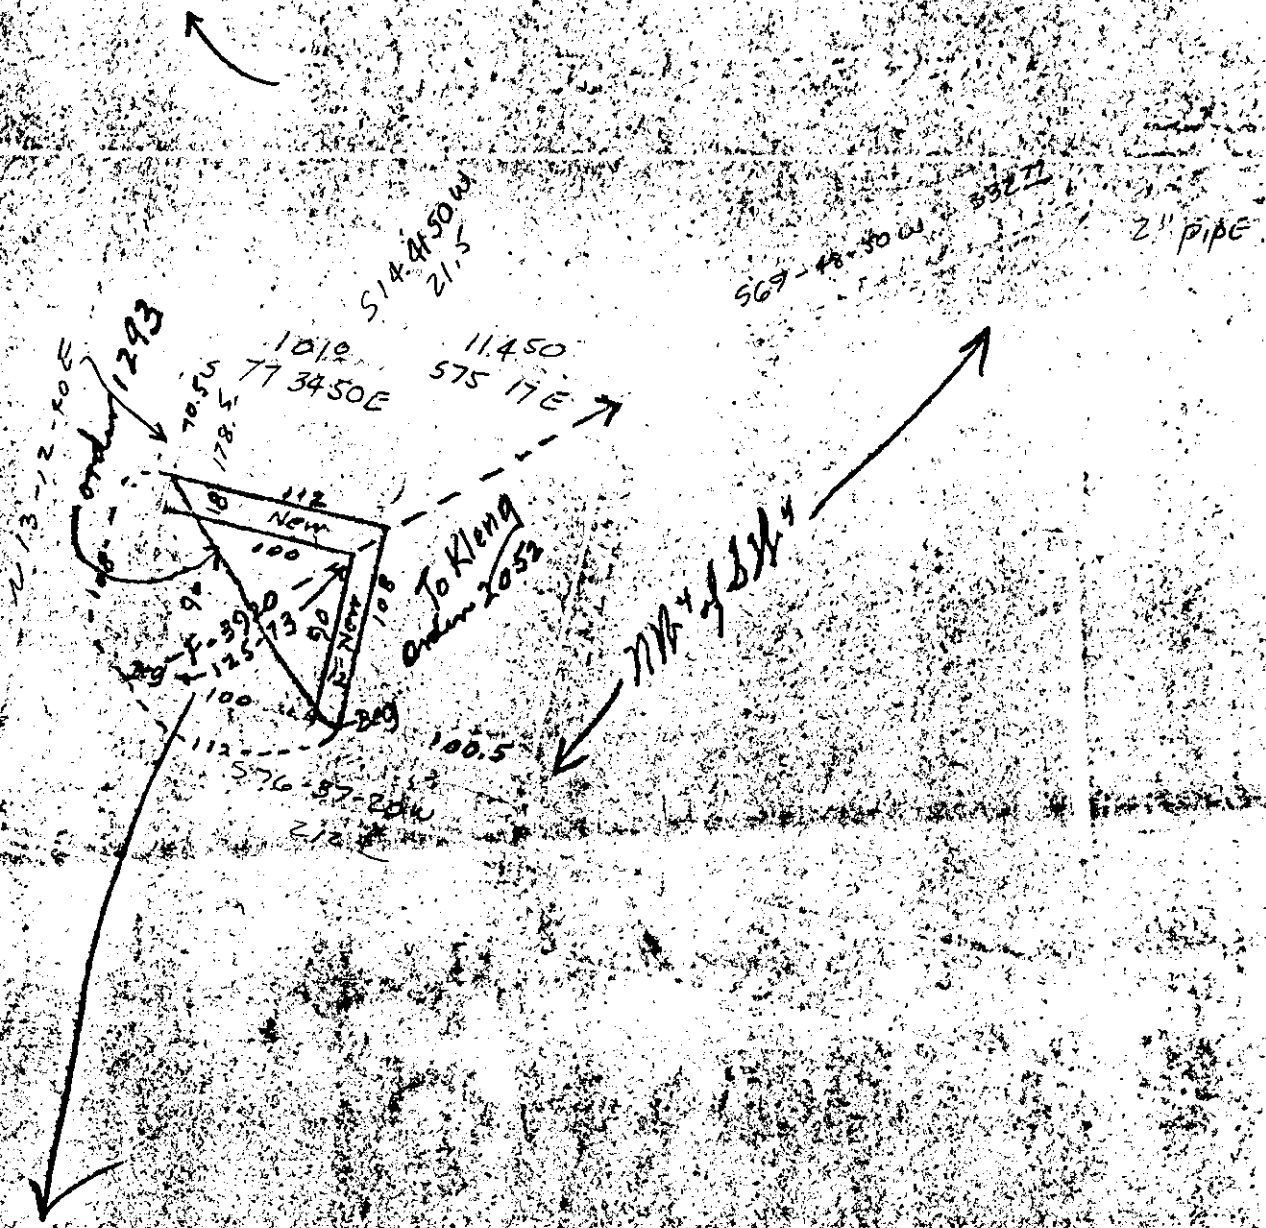

Extra blueprints of this map are in owners F-3920.