



I S. B. Morgan of LaGrande, Oregon do hereby certify that this map was made from notes taken during an actual survey made by me on June 10, 1949; that the monument shown on this map consisting of a 1 inch pipe 36" long is 1379.6 ft N 71° 04' E. from the $\frac{1}{4}$ Section Corner 2 & 11 T 55 R 40 E W M

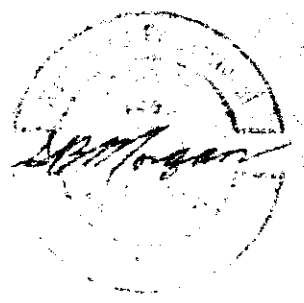


S. B. Morgan

T. 55 R. 40 E. W. 11

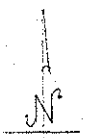

2
 11
 N 71° 04' E
 1379.55
 1304.55
 E
 1426.9

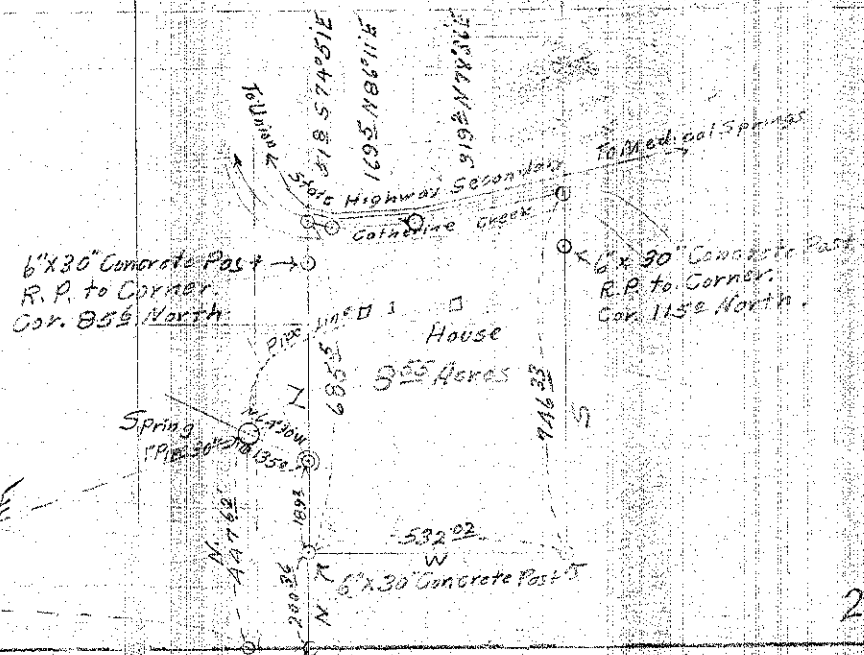

2 1
 11 12

Scale 1 in = 400 ft
 June 10, 1949

I S.B. Morgan of LaGrande, Oregon do hereby certify that
 This map was made from notes taken during an actual
 survey made by me on June 10, 1949; that the monument
 shown on this map consisting of a 1 inch pipe 36' long
 is 1375.6 ft N 71° 04' E from the 1/4 Section Corner 26 11 T. 55 R. 40 E. W. 11

S.B. Morgan

UNION COUNTY SURVEYOR	Date Received _____
	Date Filed <u>3-4-86</u>
	By _____
	File No. <u>NARRATIVE 1/6</u>

SEE SURVEY 186

Oregon State Highway Commission

TRAVERSE SHEET

County Section 2 T 55 R 40 E W M Calculated by
 Highway Line Walter Buckley Sheet No. Checked by

STATE PRINTING DEPT.

STATION	CURVE DATA		Tan.	Sub. Tan.	P. I. to P. I.	Calculated Course	Cosine	Sine	LATITUDE		DEPARTURE		CO-ORDINATES	
	Degree	Angle							+N.	-S.	+E.	-W.	Lat.	Dep.
1					1070°	E	0	1.0			1070 ⁰⁰		00 ⁰⁰	00 ⁰⁰
2					673°	N	1.0	0	673 ⁰⁰				00 ⁰⁰	1070 ⁰⁰
3					356°	E	0	1.0	0		356 ⁴⁰		673 ⁰⁰	1070 ⁰⁰
4					232°	N	1.0	0.0	232 ⁸²		0		673 ⁰⁰	1426 ⁴⁰
5					51°	S	0.665641	0.9977821		135 ⁴	50 ²²		905 ⁸⁰	1426 ⁴⁰
6					169°	N 86° 11' E	0.665641	0.9977821	112 ⁸		169 ¹²		892 ²⁶	1476 ⁴⁰
7					319°	N 78° 36' E	0.1976573	0.9802712	63 ⁰⁹		312 ⁹⁰		903 ⁵⁴	1645 ⁵²
8					766°	S	1.0	0.0		766 ³³	00		966 ⁶³	1958 ⁴²
9					532°	W	0	1.0			532 ⁰²		200 ³⁰	1958 ⁴²
10					189°	N	1.0		189 ²⁰		00		200 ³⁰	1426 ⁴⁰
11					283°	N	1.0		283 ⁵⁰				389 ⁵⁰	1426 ⁴⁰
12					135°	N 64° 30' W	0.4305111	0.9025869	58 ¹²		121 ⁸⁵		673 ⁰⁰	1426 ⁴⁰
13													447 ⁶²	1304 ⁵⁵

Less 20' for S.H. Row 212⁸

Less 20' for S.H. Row 746³³

A122

UNION COUNTY SURVEYOR

Date Received _____

Date Filed 3-4-86

By _____

File No. NARRATIVE 1/6

SEE SURVEY 186