

THIS MAP WAS PREPARED FOR ASSESSMENT PURPOSE ONLY

0 50 100 150 200 Feet


N.E. 1/4-N.E. 1/4 SEC. 5 T. 3S. R. 38E. W.M.

UNION COUNTY

1" = 100'

03S38E05AA

Cancelled
114U1-U3
100
103
105
106
109
113
114U4
117
119
400
700
701
801
901
1000
1102
1401
1404
1500
1600
1701
1801
1802
1804
2002
2100

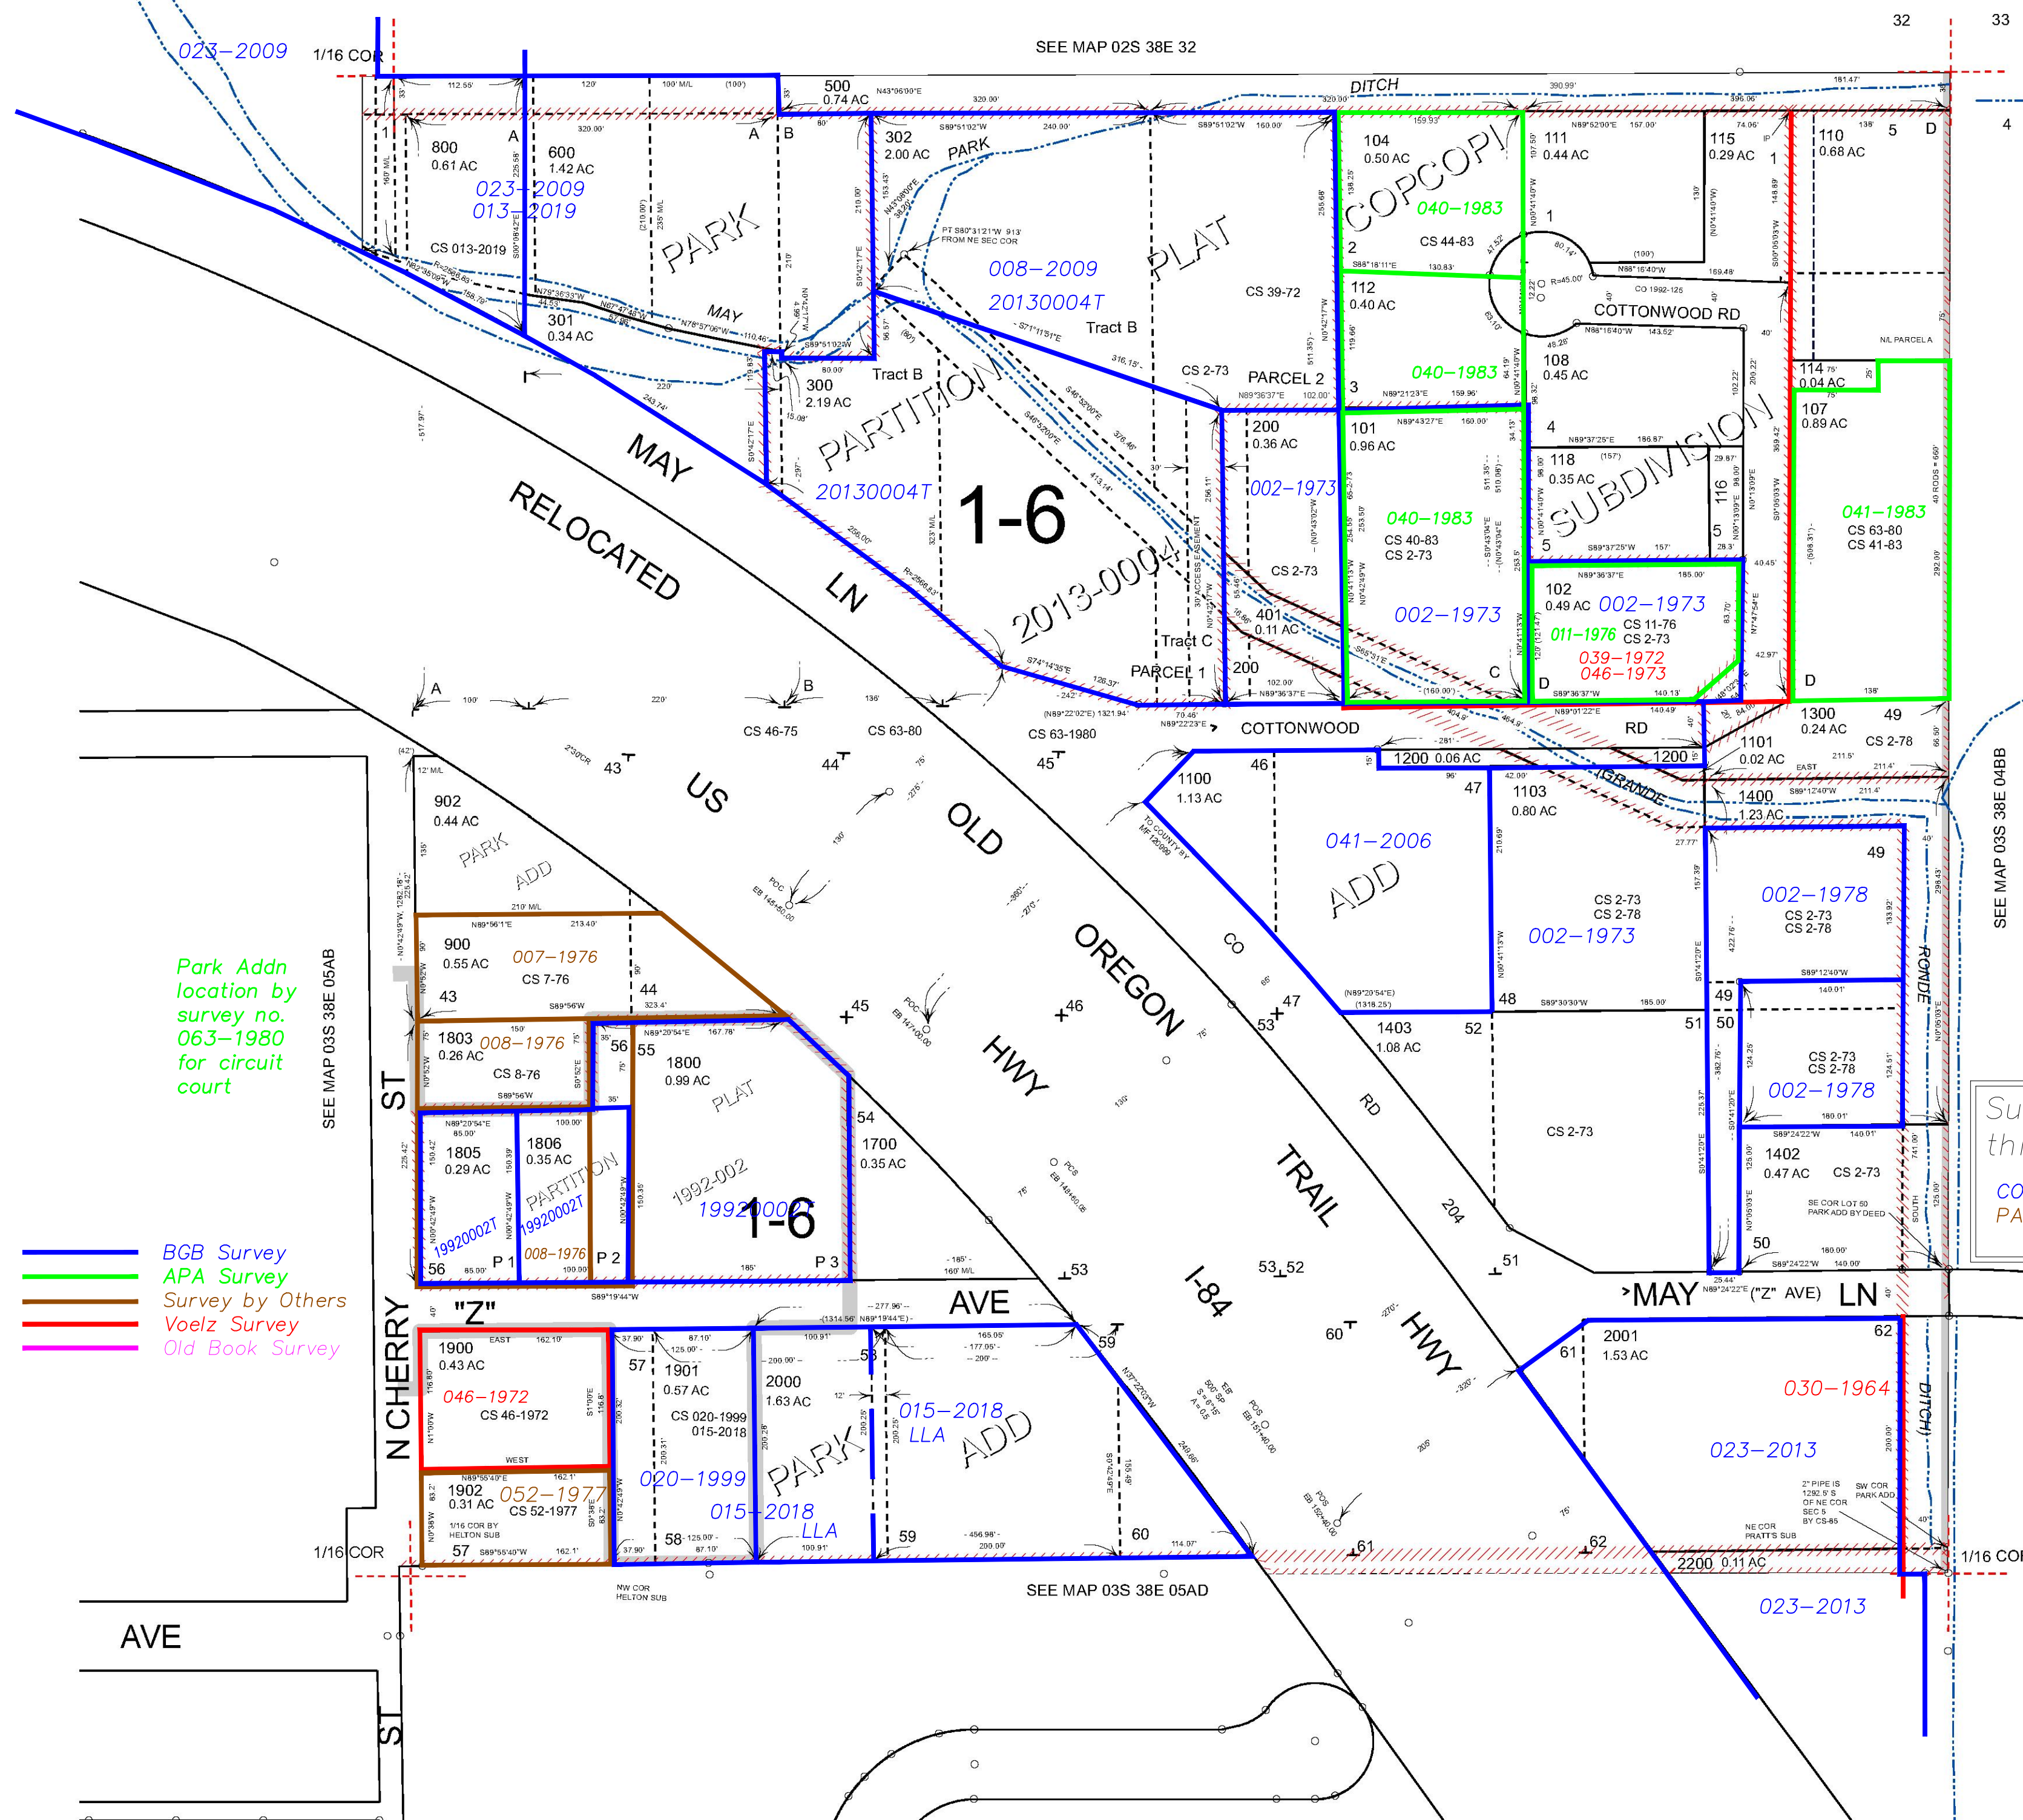


Park Addn location by survey no. 063-1980 for circuit court

Park Addn location by survey no. 063-1980 for circuit court

Subdivisions on this page
COPCOPI SUBDIVISION
PARK ADDITION

- BGB Survey
- APA Survey
- Survey by Others
- Voelz Survey
- Old Book Survey

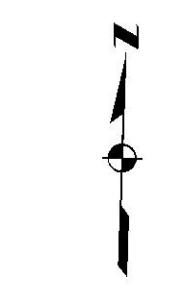

PRINTED ON
Date: 3/18/2024

03S38E05AA