


THIS MAP WAS PREPARED FOR ASSESSMENT PURPOSE ONLY

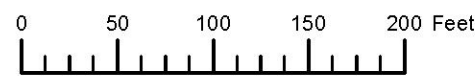

N.W. 1/4 S.E. 1/4 SEC. 5 T.3S. R.38E. W.M.


UNION COUNTY

1" = 100'

SEE MAP 03S 38E 05AC


03S38E05DB
LA GRANDE

Cancelled
300
400
402
806
1001
1100
1200
1603
1701
3700

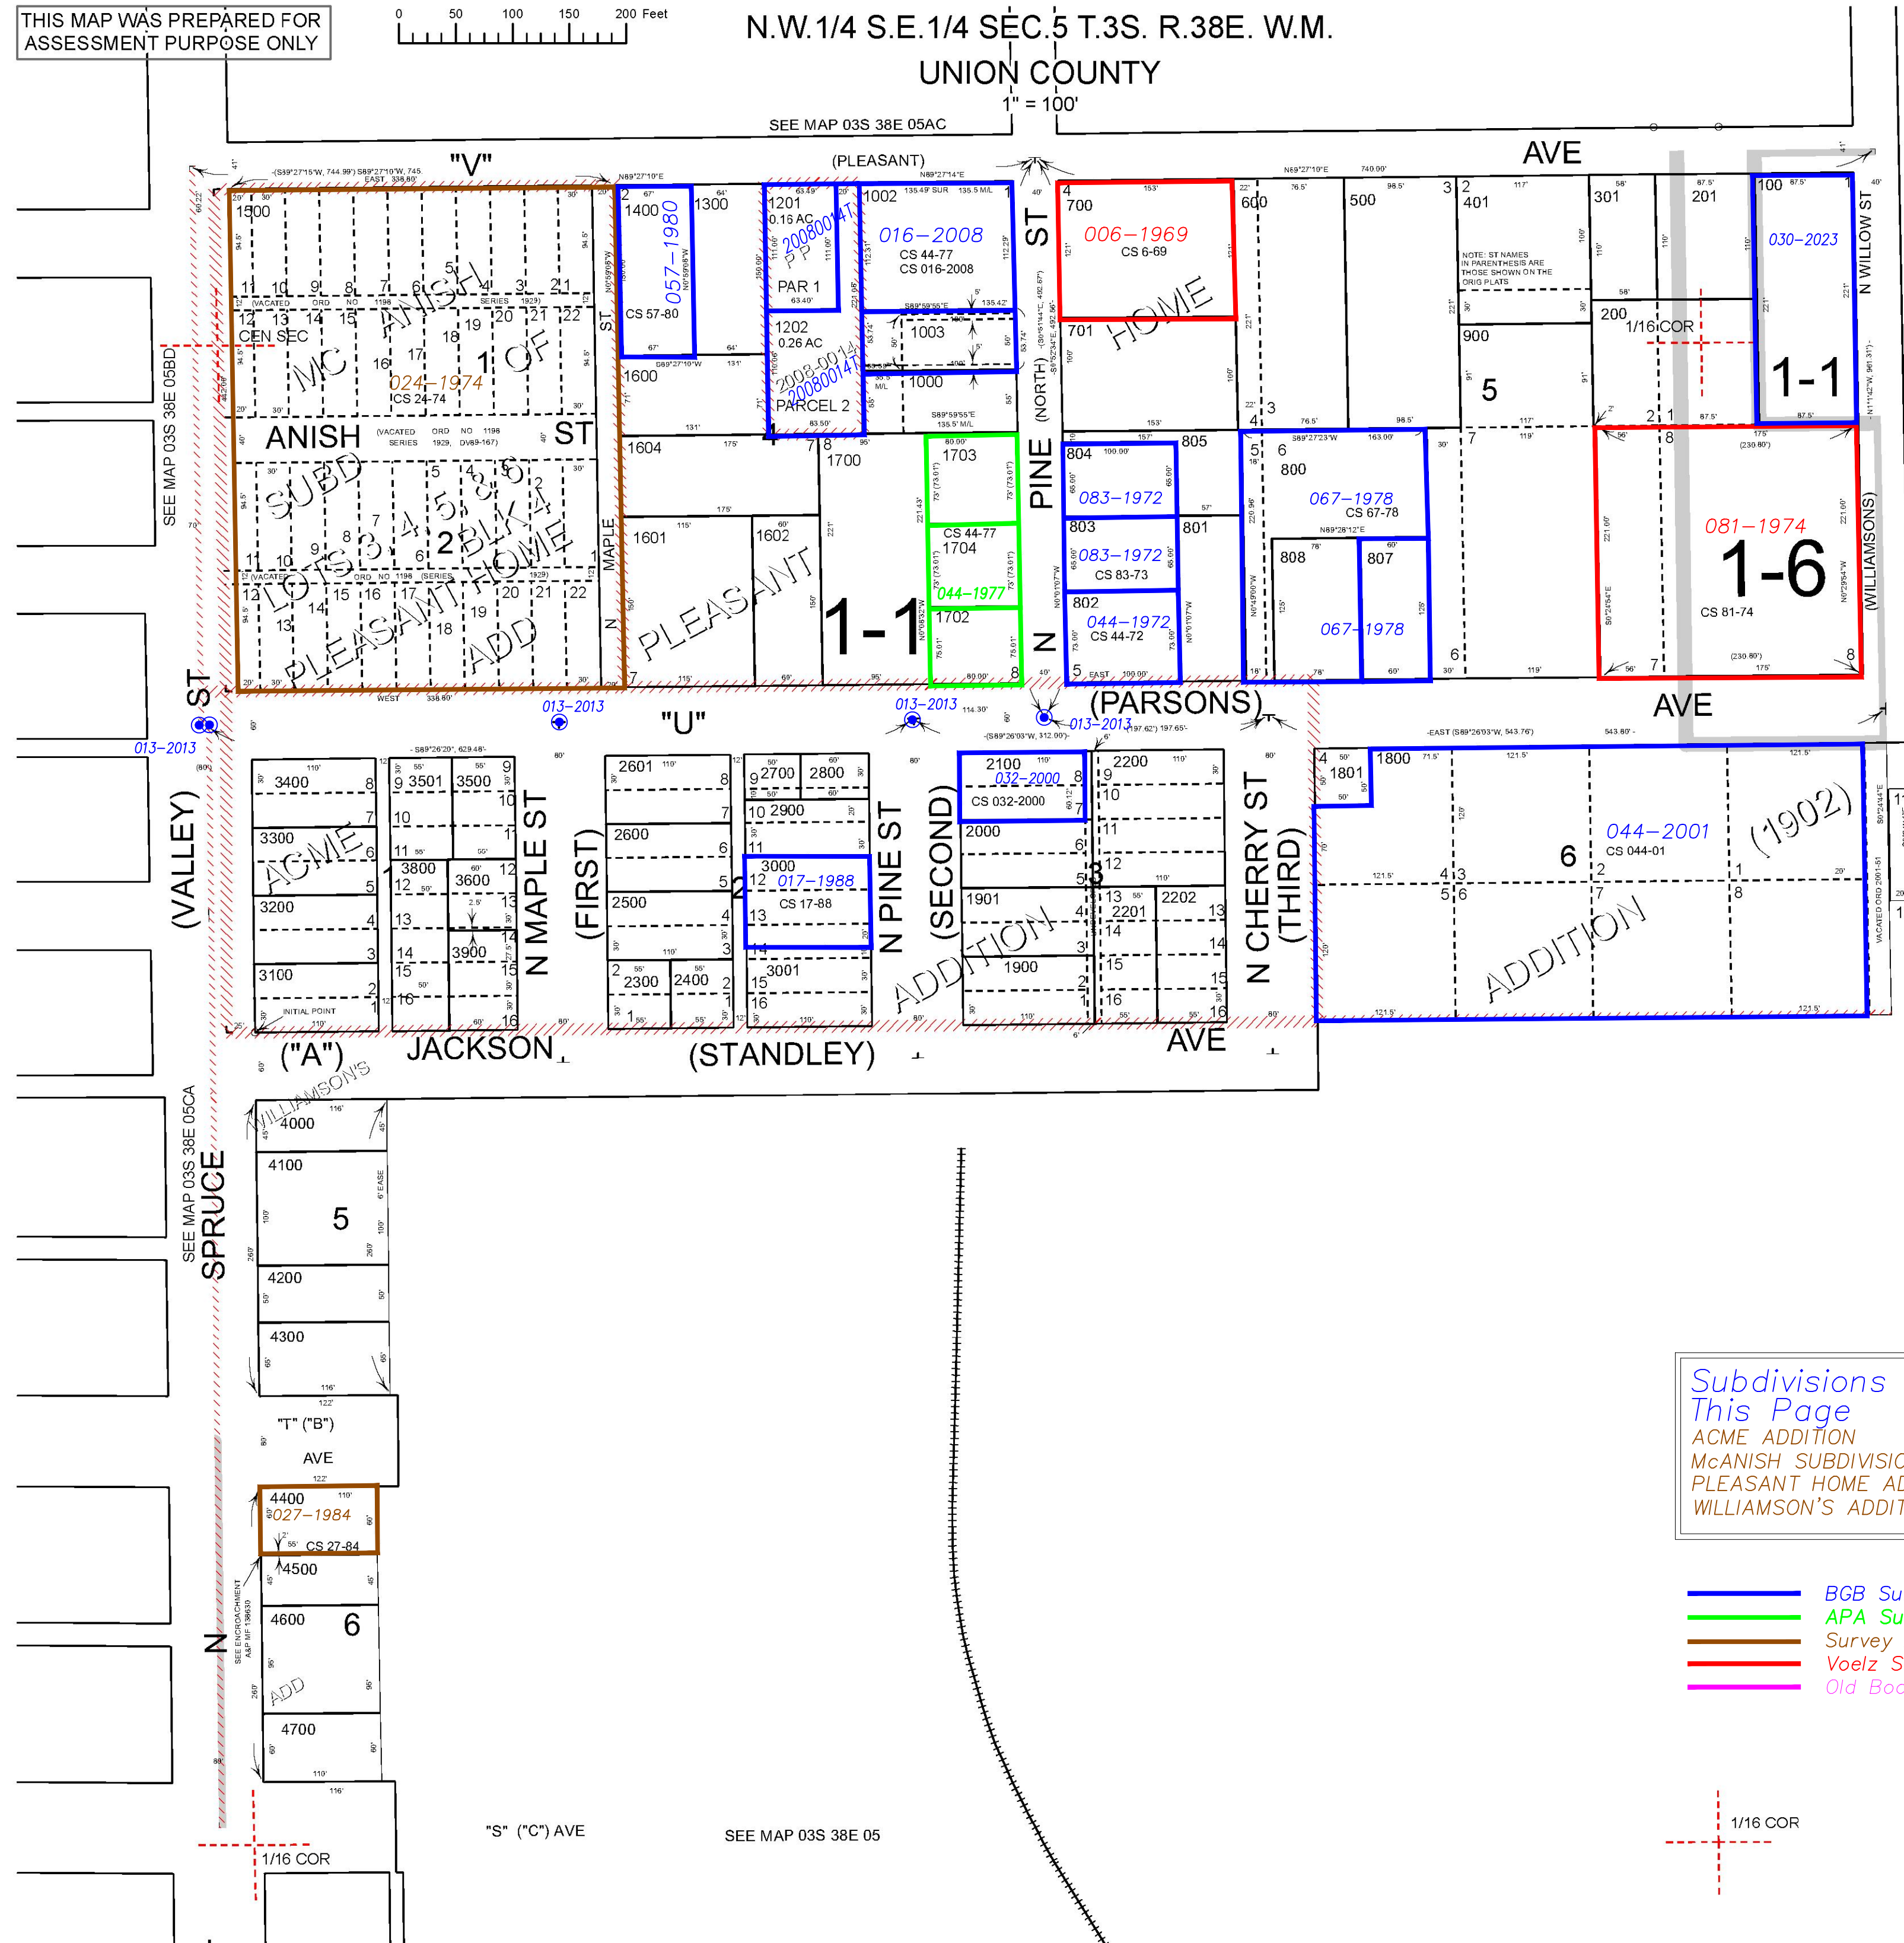

Subdivisions on This Page
ACME ADDITION
McANISH SUBDIVISION
PLEASANT HOME ADDN. (1902)
WILLIAMSON'S ADDITION

- BGB Survey
- APA Survey
- Survey by Others
- Voelz Survey
- Old Book Survey

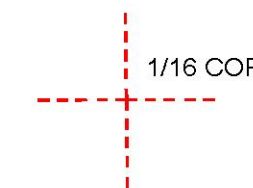

PRINTED ON
Date: 4/5/2024

03S38E05DB

SEE MAP 03S 38E 05BD

SEE MAP 03S 38E 05CA

SEE MAP 03S 38E 05CB

SEE MAP 03S 38E 05CC

SEE MAP 03S 38E 05CD

SEE MAP 03S 38E 05

7

SEE MAP 03S 38E 05