



THIS MAP WAS PREPARED FOR ASSESSMENT PURPOSE ONLY

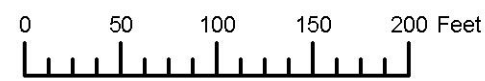

N.W. 1/4 S.E. 1/4 SEC. 6 T.3S. R.38E. W.M.  
UNION COUNTY  
1" = 100'

03S38E06DB  
LA GRANDE

Cancelled  
4201  
100 THRU  
900  
1601  
2001  
2401  
2402  
2501  
2603  
2701  
2702  
2801  
2802  
2901  
3301  
3500  
3900  
4300  
4601  
4902  
5101  
5801  
5901  
6500  
6800  
7000 THRU  
9600  
11901  
11902  
11904  
12000  
12201

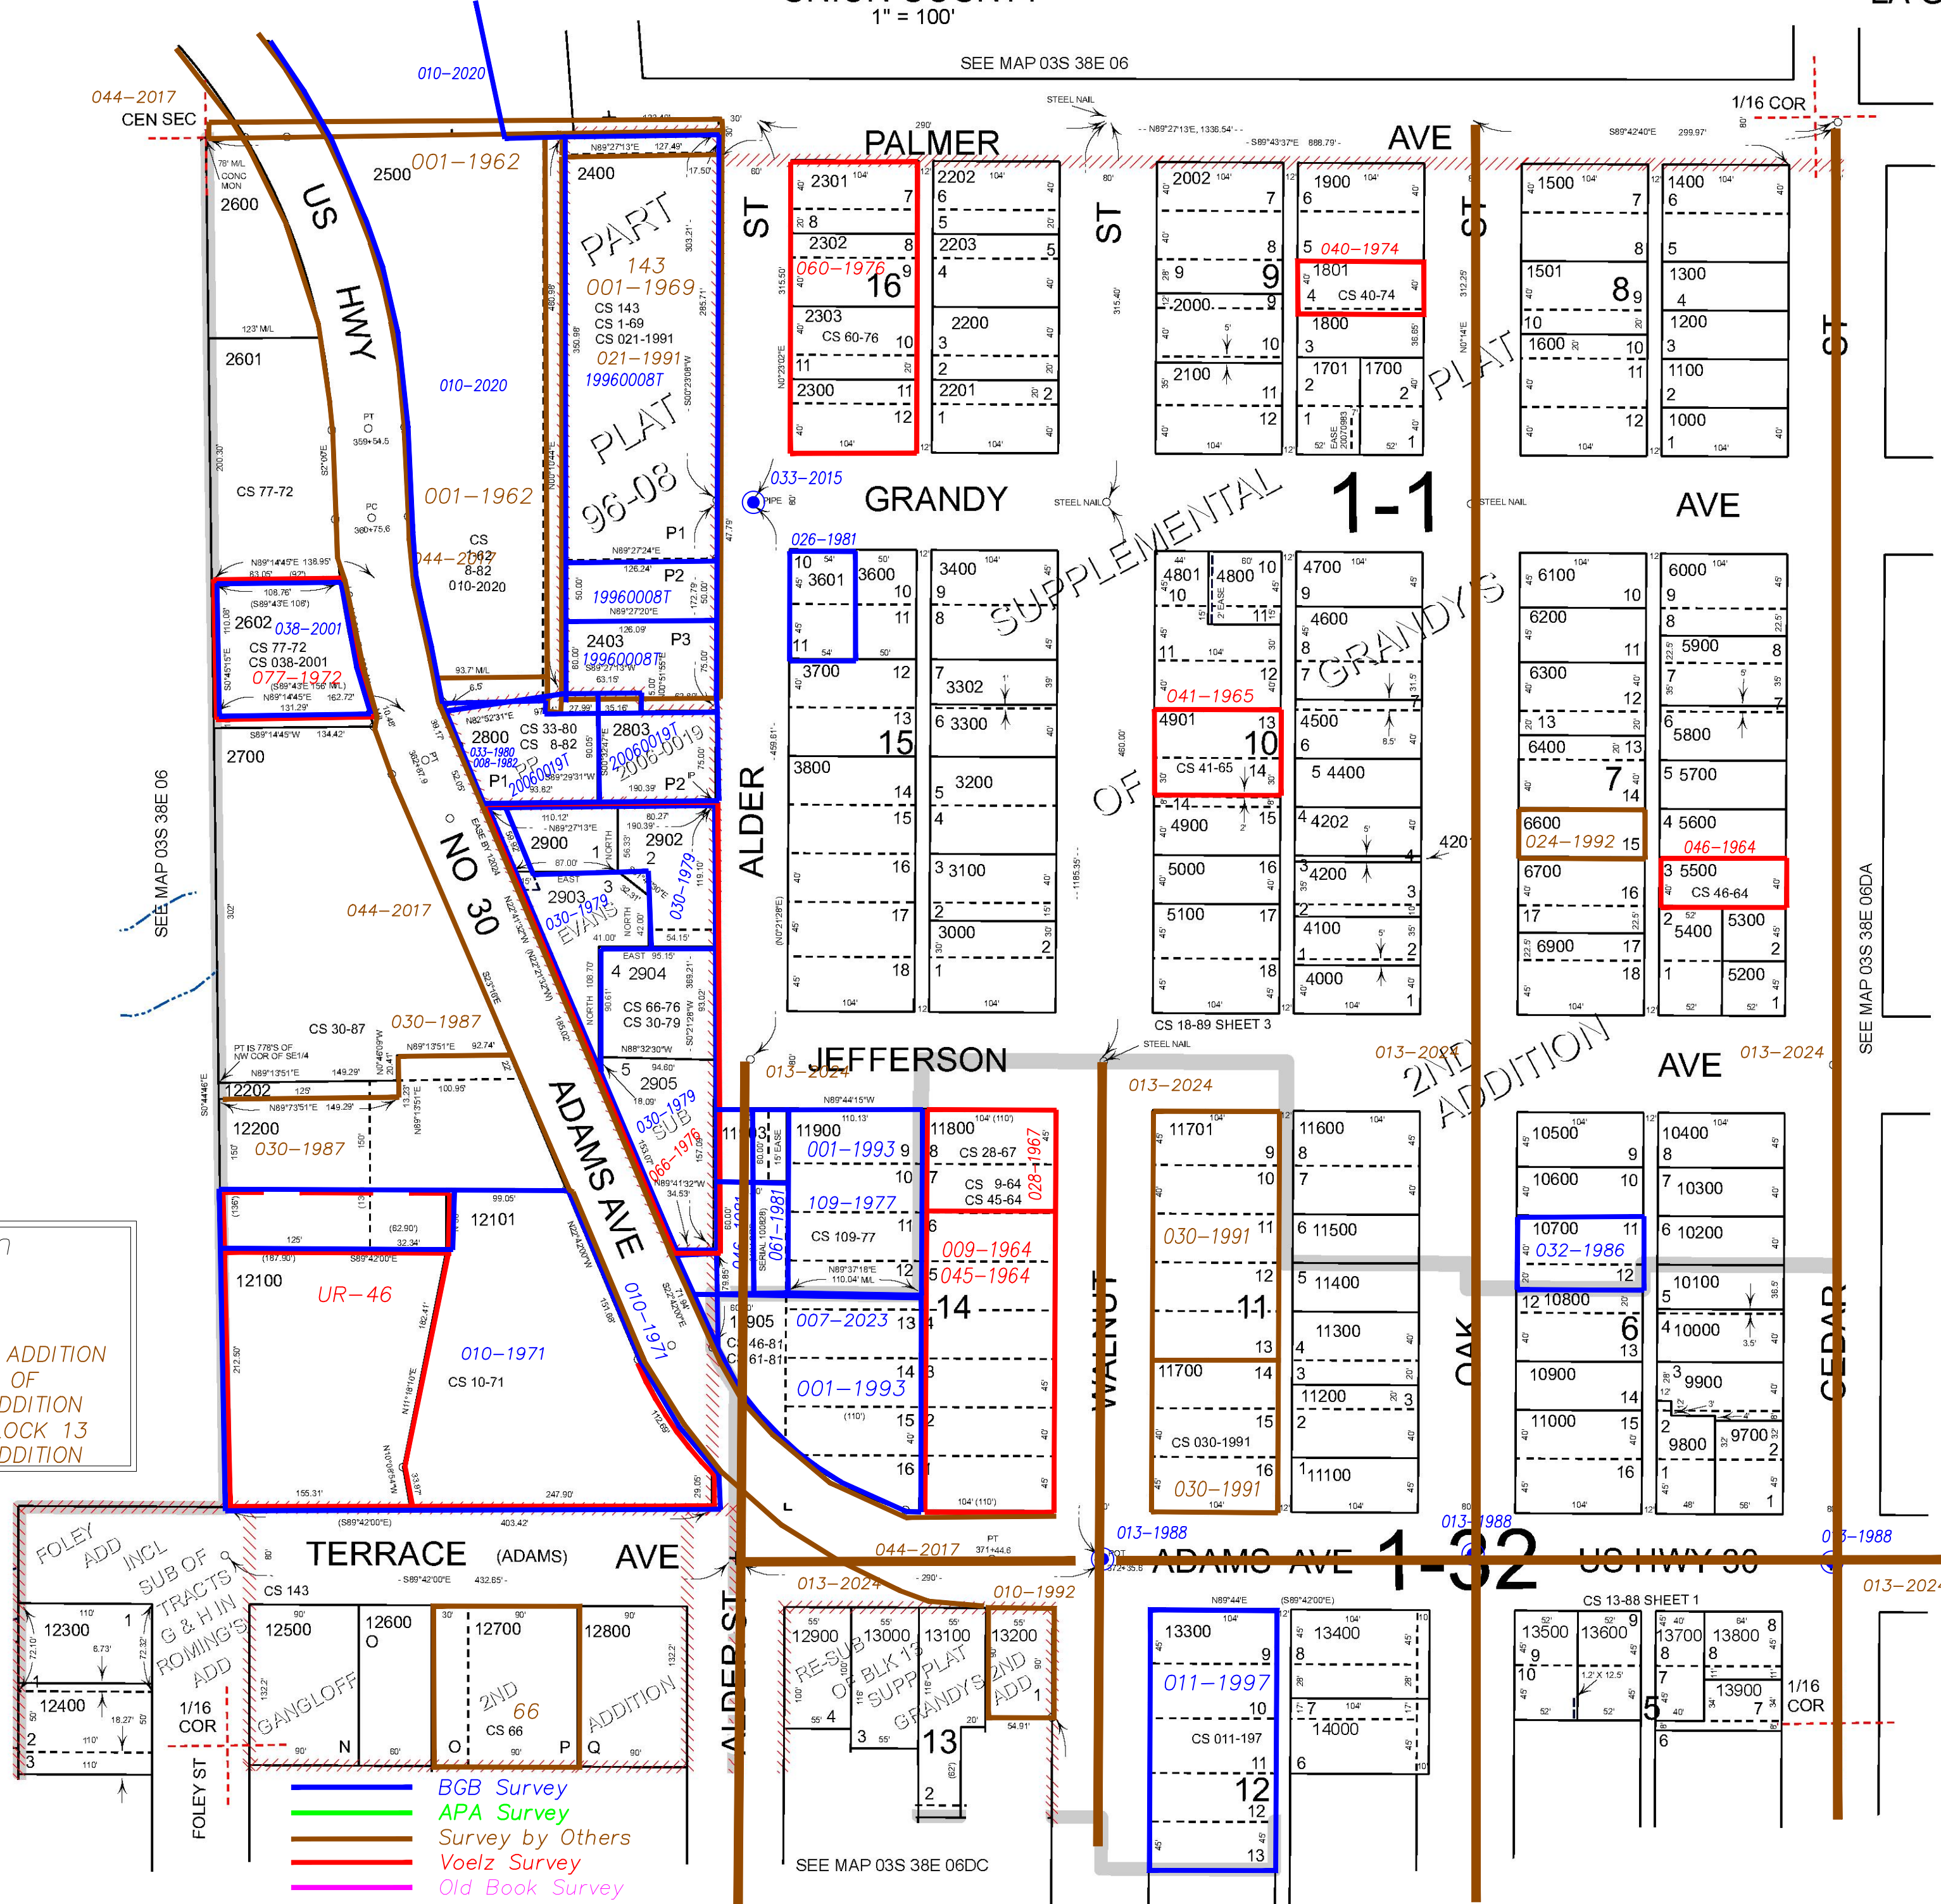

Subdivisions on This Page  
EVAN'S SUBDIVISION  
FOLEY'S ADDITION  
GANGLOFF'S SECOND ADDITION  
SUPPLEMENTAL PLAT OF GRANDY'S SECOND ADDITION  
RESUBDIVISION OF BLOCK 13  
GRANDY'S SECOND ADDITION

- BGB Survey
- APA Survey
- Survey by Others
- Voelz Survey
- Old Book Survey

Revised: MA  
08/20/2021

LA GRANDE  
03S38E06DB