



THIS MAP WAS PREPARED FOR ASSESSMENT PURPOSE ONLY

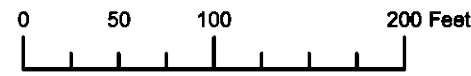

S.W.1/4 N.E.1/4 SEC.7 T.3S. R.38E. W.M.  
UNION COUNTY  
1" = 100'

03S38E07AC  
LA GRANDE

- CANCELLED:
- 102
  - 190
  - 191
  - 301
  - 800
  - 1200
  - 1302
  - 1901
  - 2401
  - 2000 THRU
  - 2300
  - 2500
  - 2600

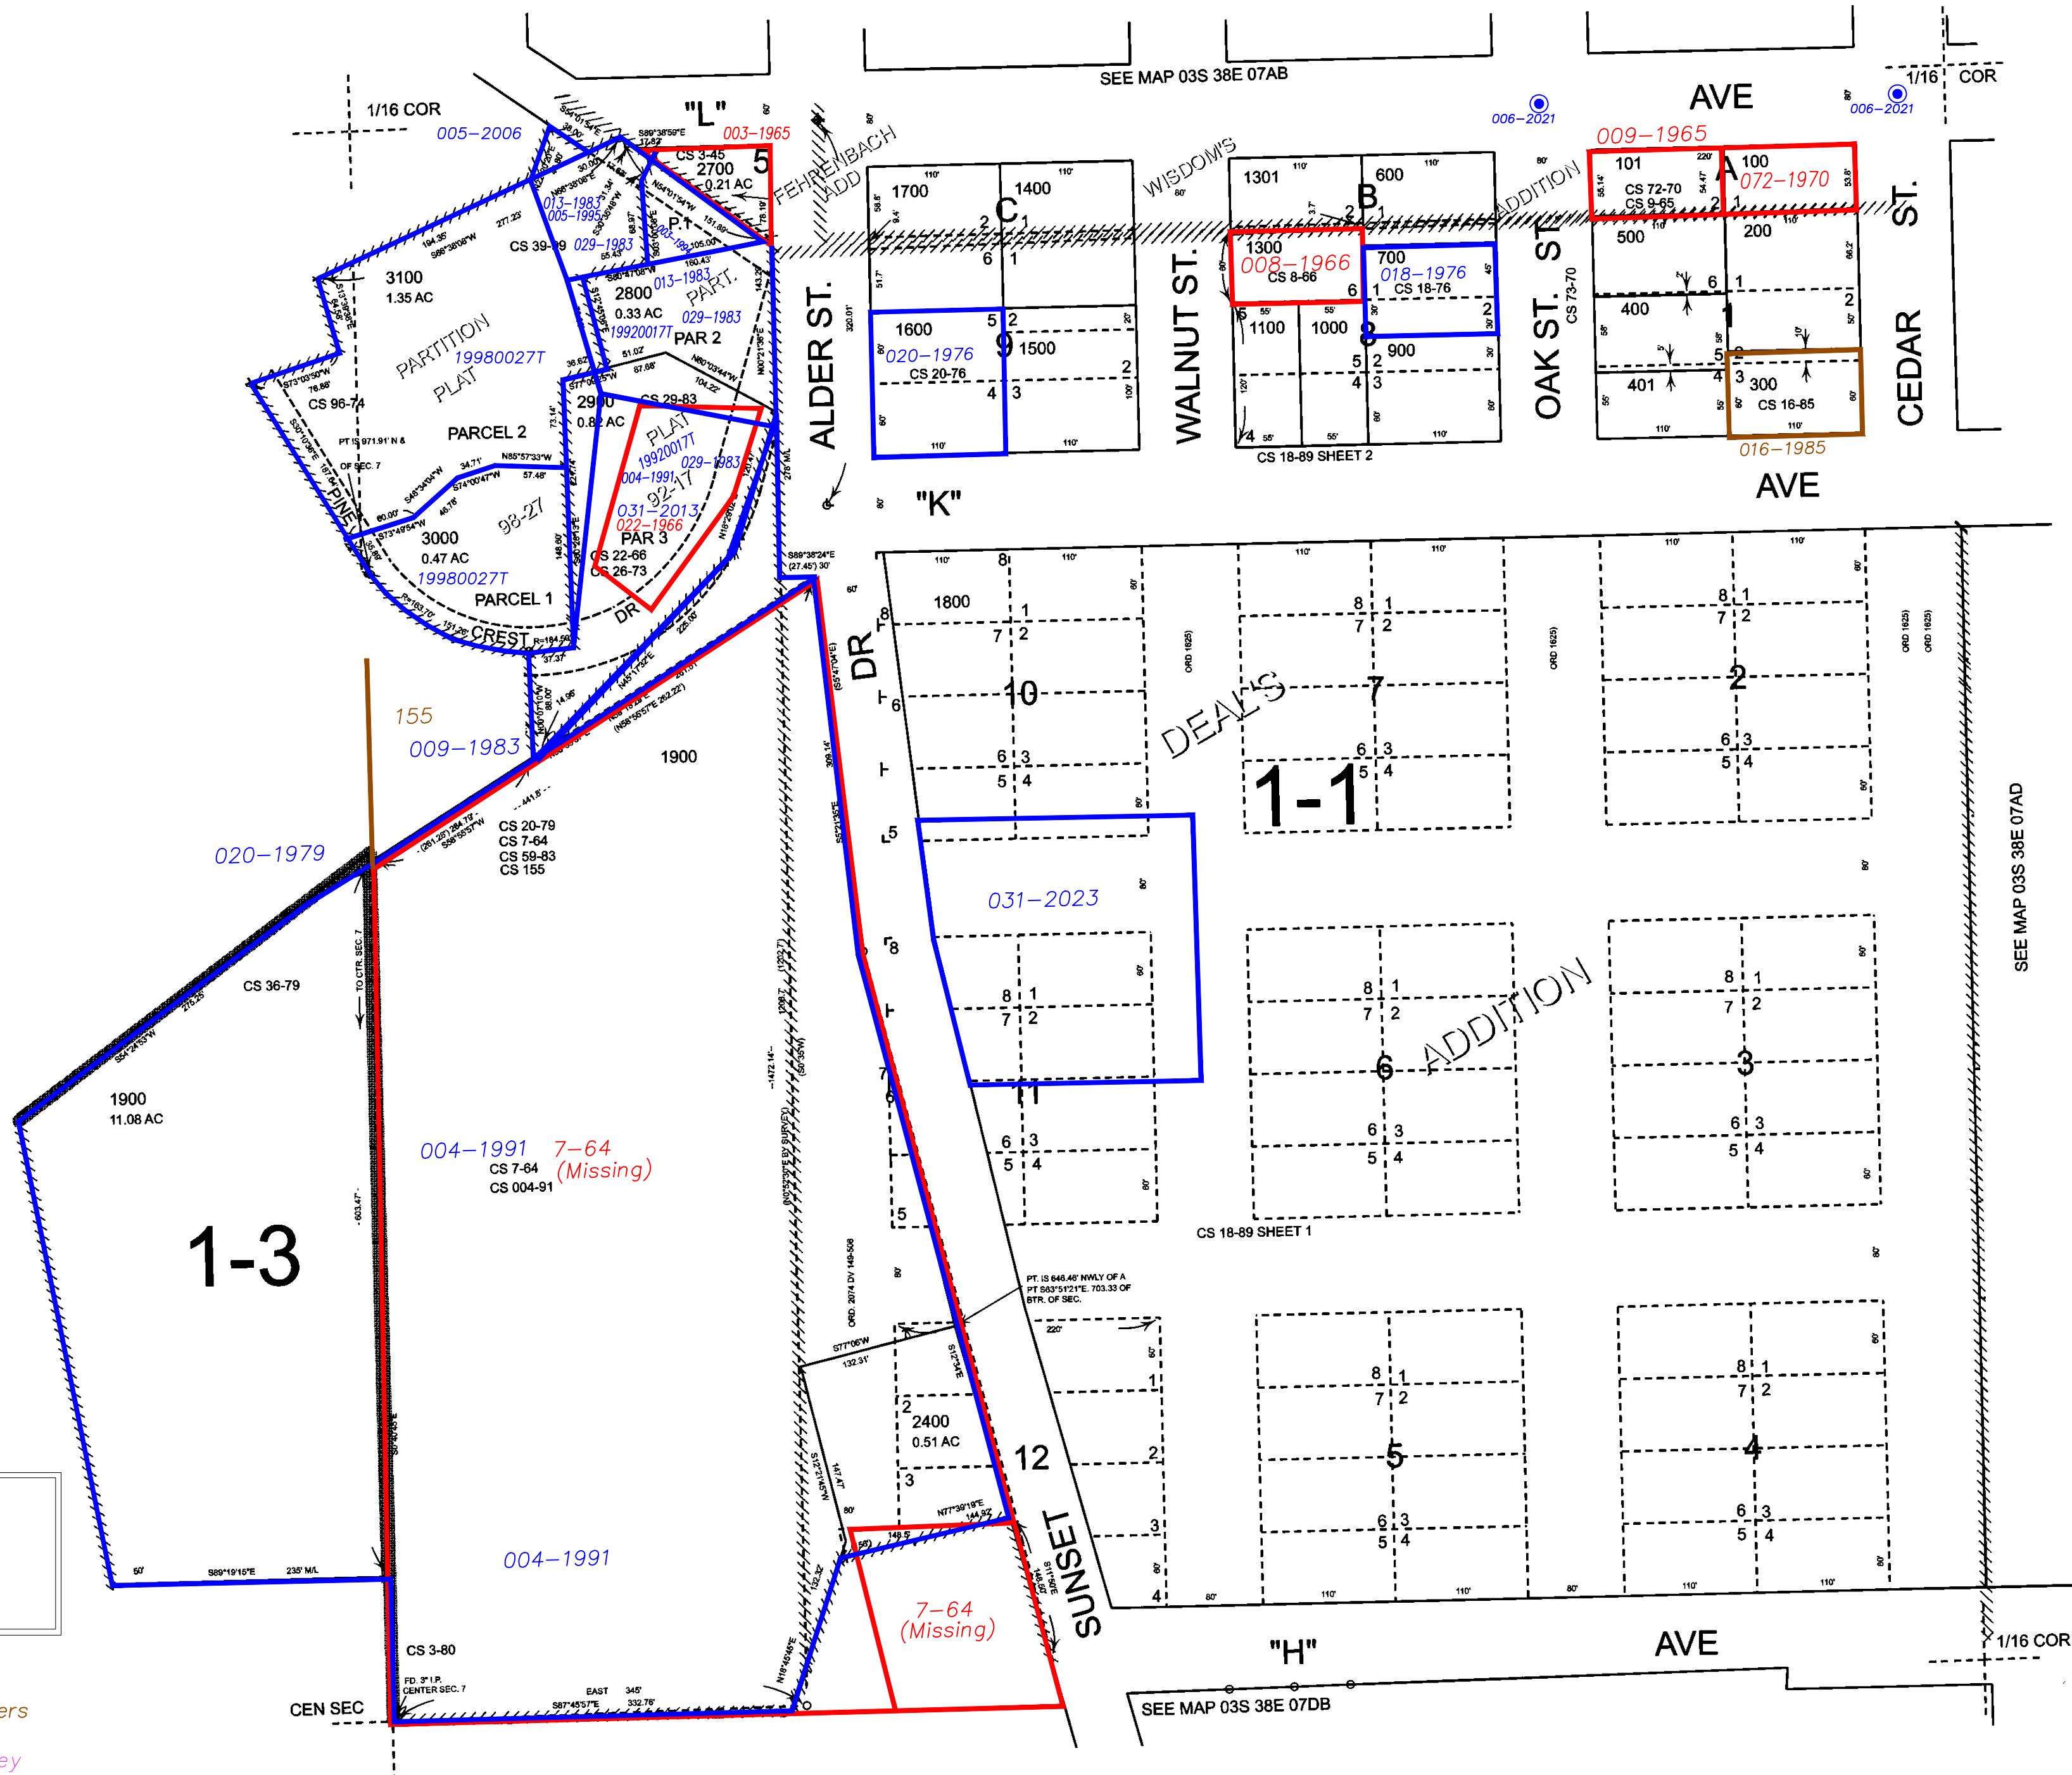

Subdivisions on This Page  
 DEAL'S ADDITION  
 WISDOM'S ADDITION

- BGB Survey
- APA Survey
- Survey by Others
- Voelz Survey
- Old Book Survey

SEE MAP 03S 38E 07AD

SEE MAP 03S 38E 07AB

CS 18-89 SHEET 1

SEE MAP 03S 38E 07DB