
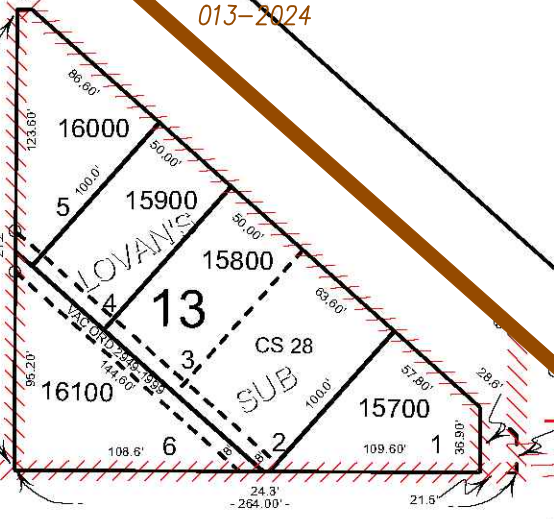
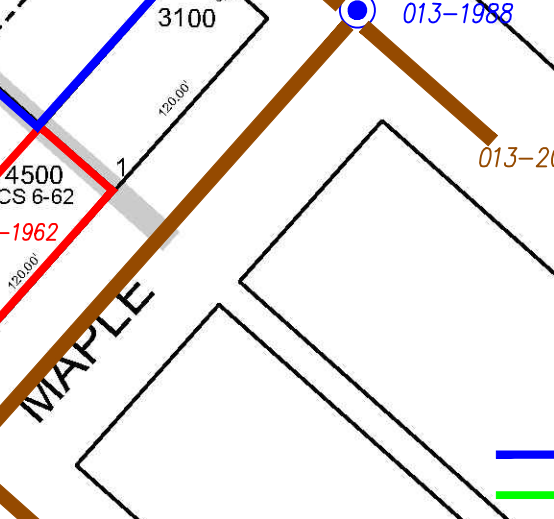
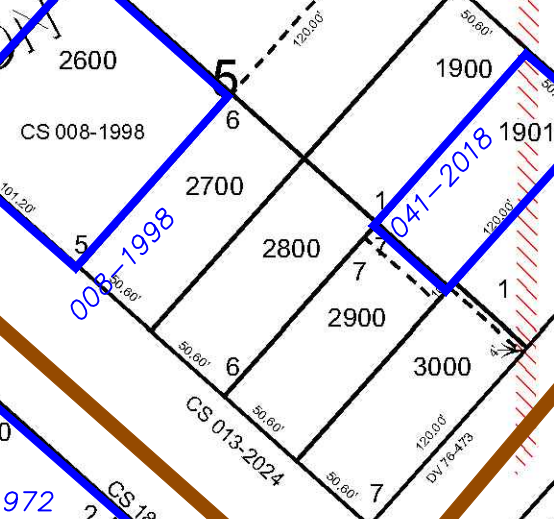
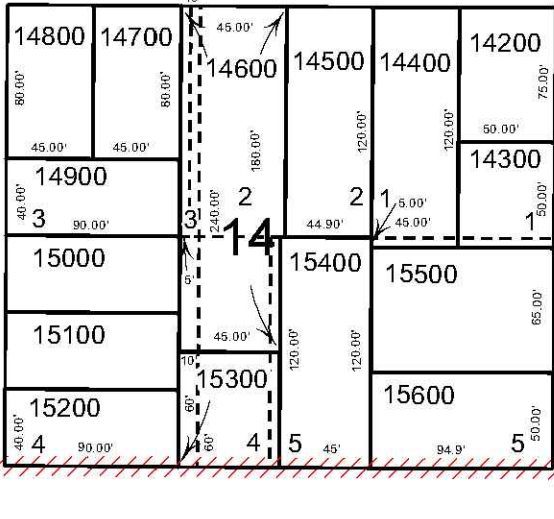
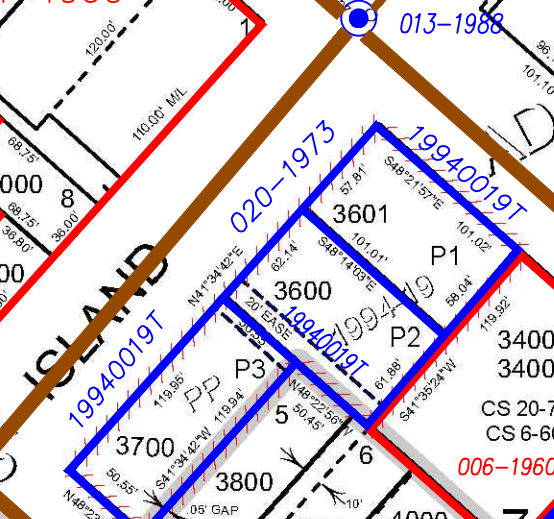
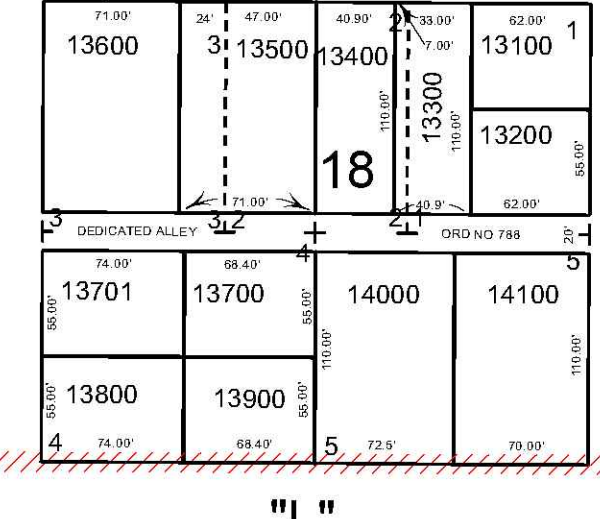
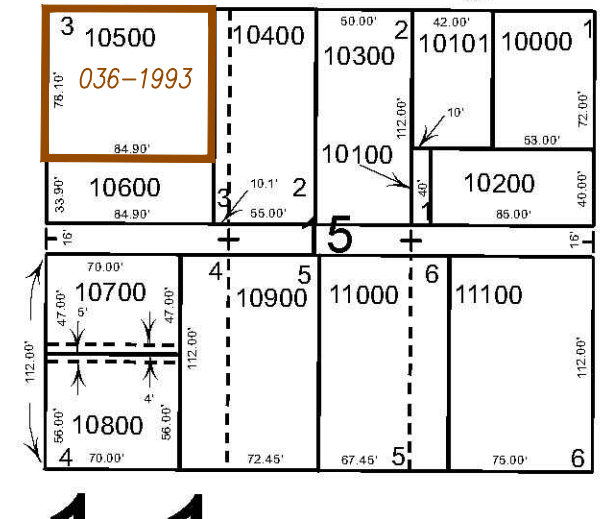
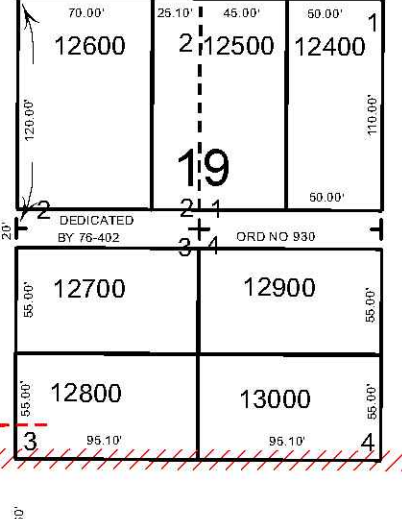
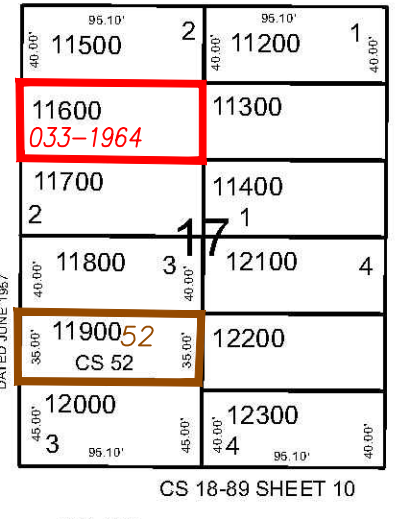
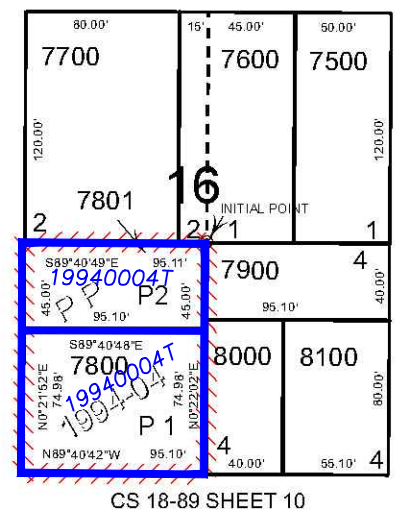


THIS MAP WAS PREPARED FOR ASSESSMENT PURPOSE ONLY

N.E. 1/4 N.W. 1/4 SEC. 8 T. 3 S. R. 38 E. W. 1/4 M.  
UNION COUNTY  
1" = 100'

03S38E08BA  
LA GRANDE

- Cancelled
- 501
- 600 THRU
- 800
- 1000
- 1100
- 1200
- 1300A1
- 1700
- 2000
- 2200
- 2301
- 2400
- 2401
- 2500
- 2501
- 2600A1
- 3200
- 3500
- 4700
- 6400
- 6701
- 6900
- 7100
- 8890
- 8901
- 10801
- 10802
- 14601

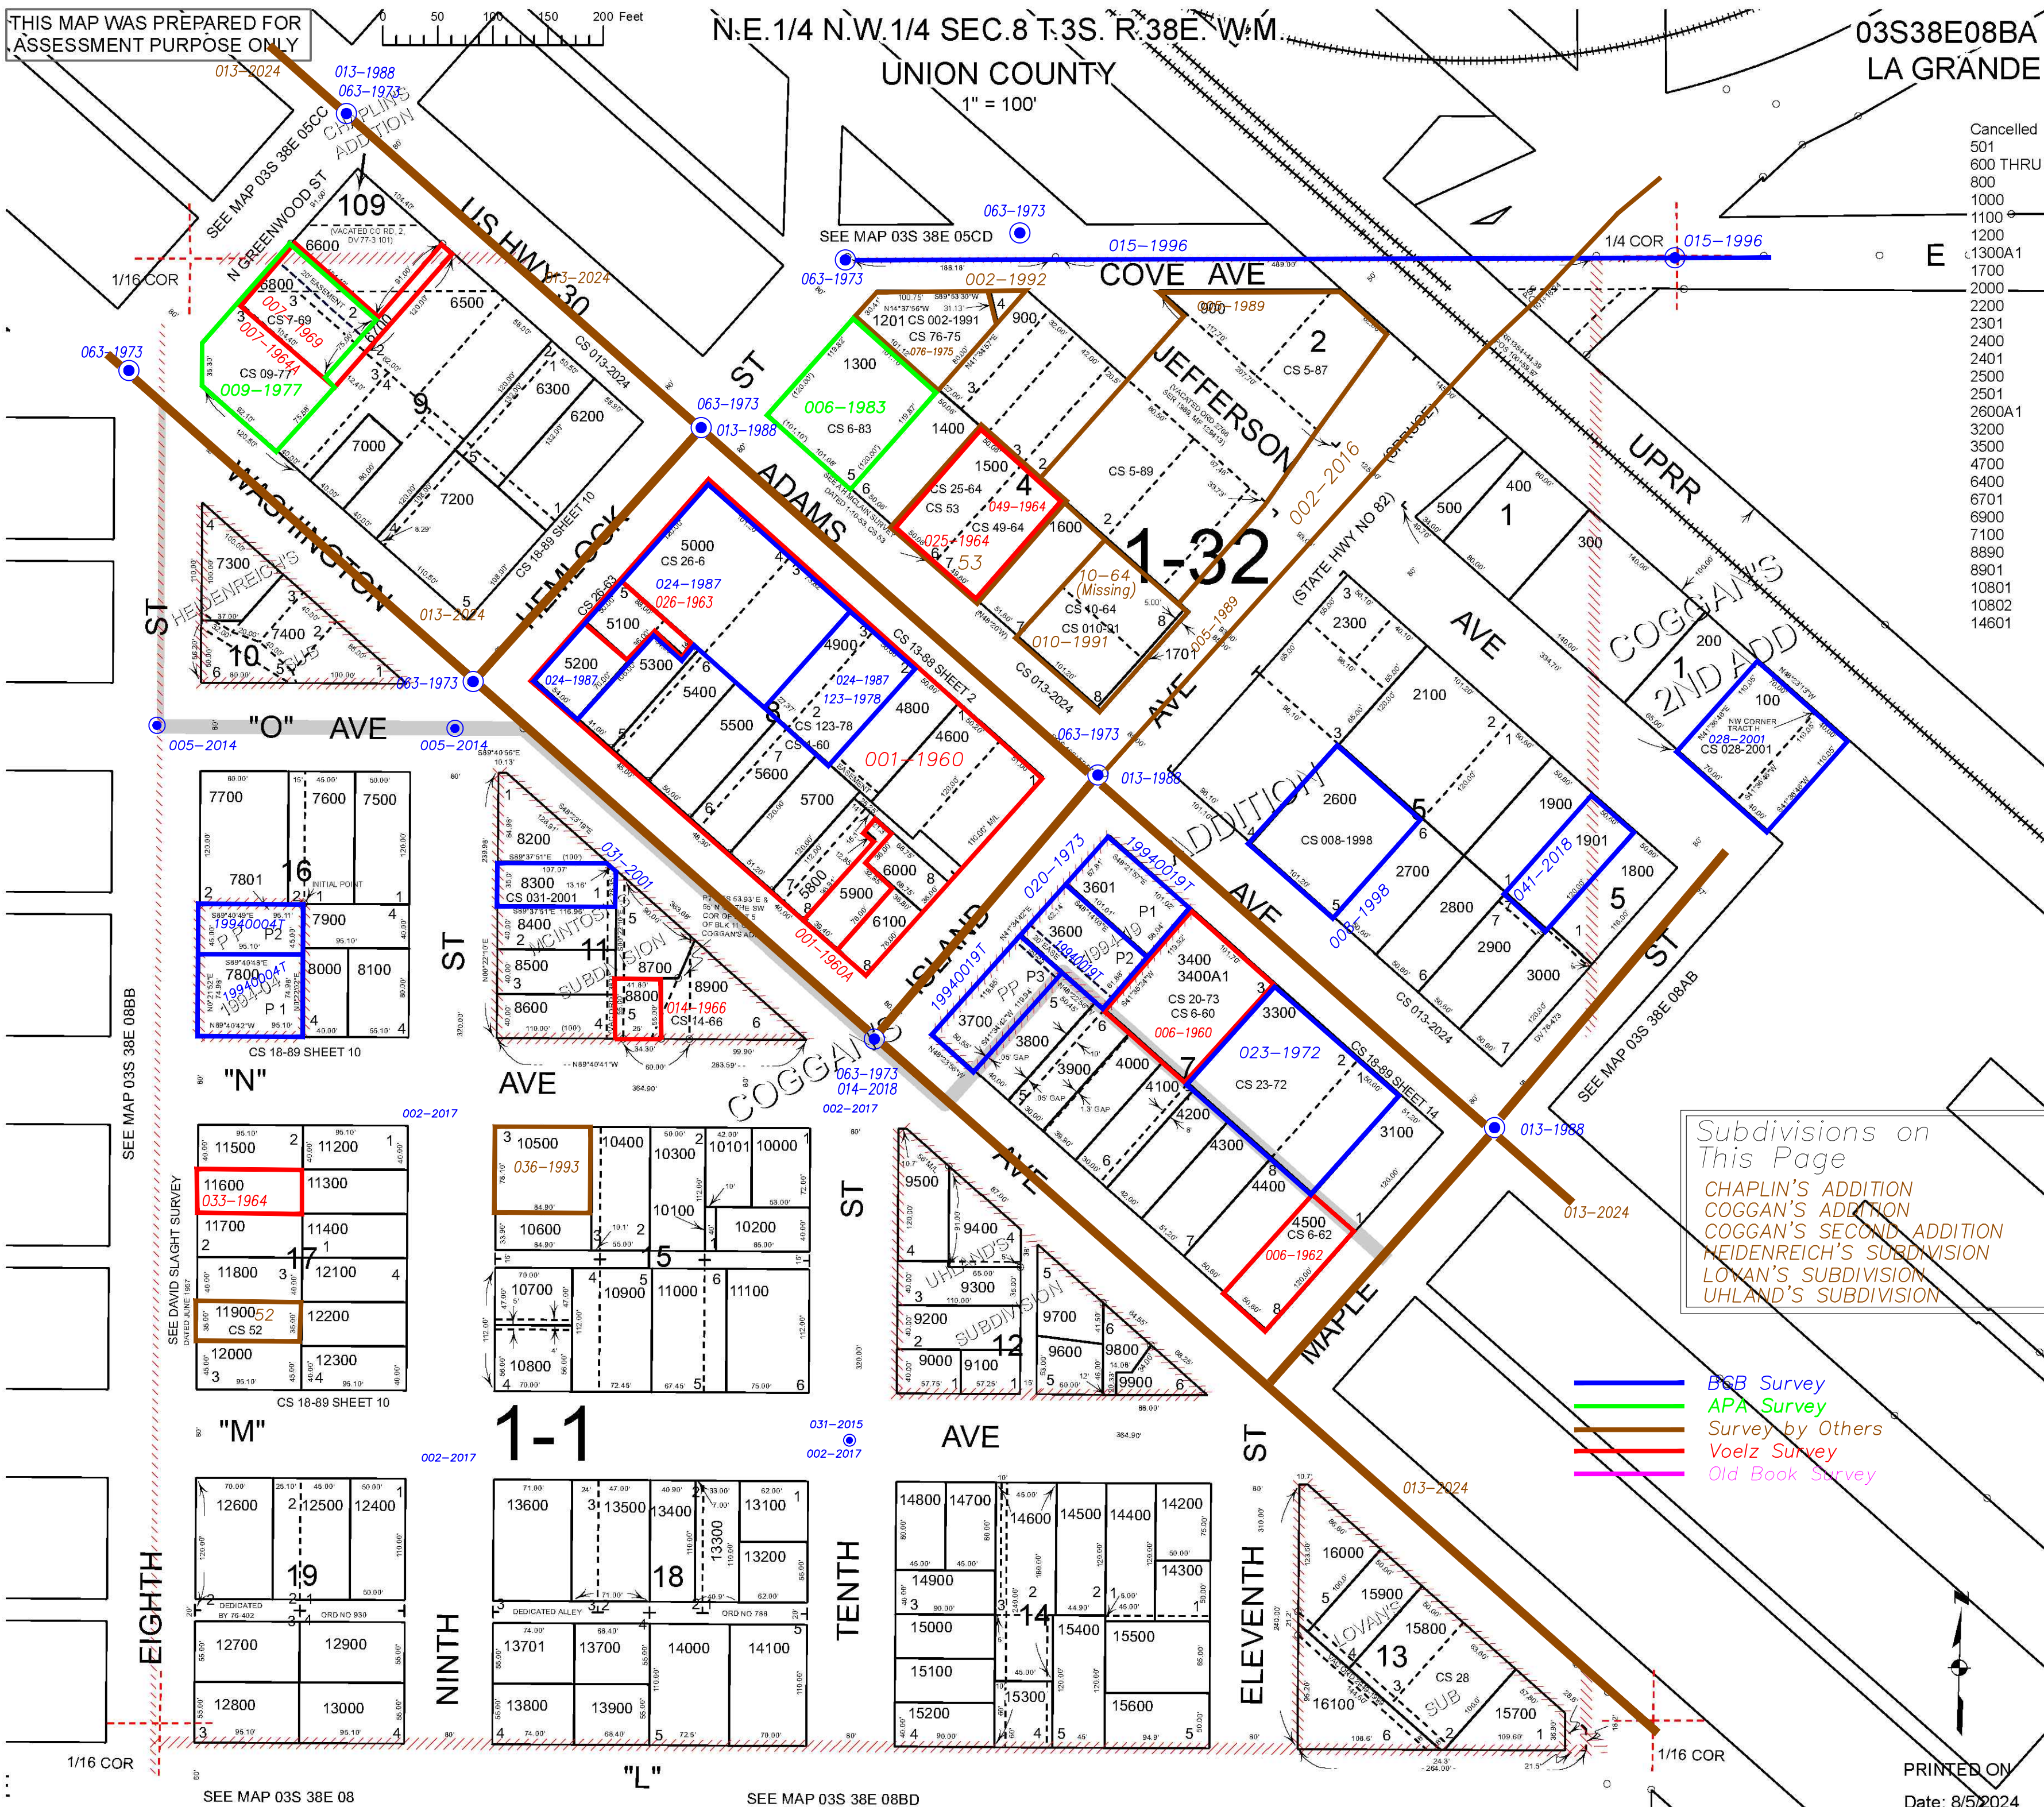

Subdivisions on This Page

- CHAPLIN'S ADDITION
- COGGAN'S ADDITION
- COGGAN'S SECOND ADDITION
- HEIDENREICH'S SUBDIVISION
- LOVAN'S SUBDIVISION
- UHLAND'S SUBDIVISION

- BGB Survey
- APA Survey
- Survey by Others
- Voelz Survey
- Old Book Survey

PRINTED ON  
Date: 8/5/2024

03S38E08BA  
LA GRANDE