


THIS MAP WAS PREPARED FOR ASSESSMENT PURPOSE ONLY

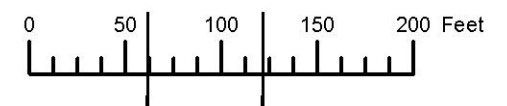


S.E. 1/4 S.W. 1/4 SEC. 18 T.4S. R.40E. W.M.
UNION COUNTY
SEE MAP 04S 40 18CA
1" = 100'

04S40E18CD
UNION

Cancelled
1001
2405
2601
2602
2611
2616
2633
2801
2803
3000
3200
3400A1
3600
4401
4403


ODOT Control Pt ties by Survey Nos. 012-1992 054-1998

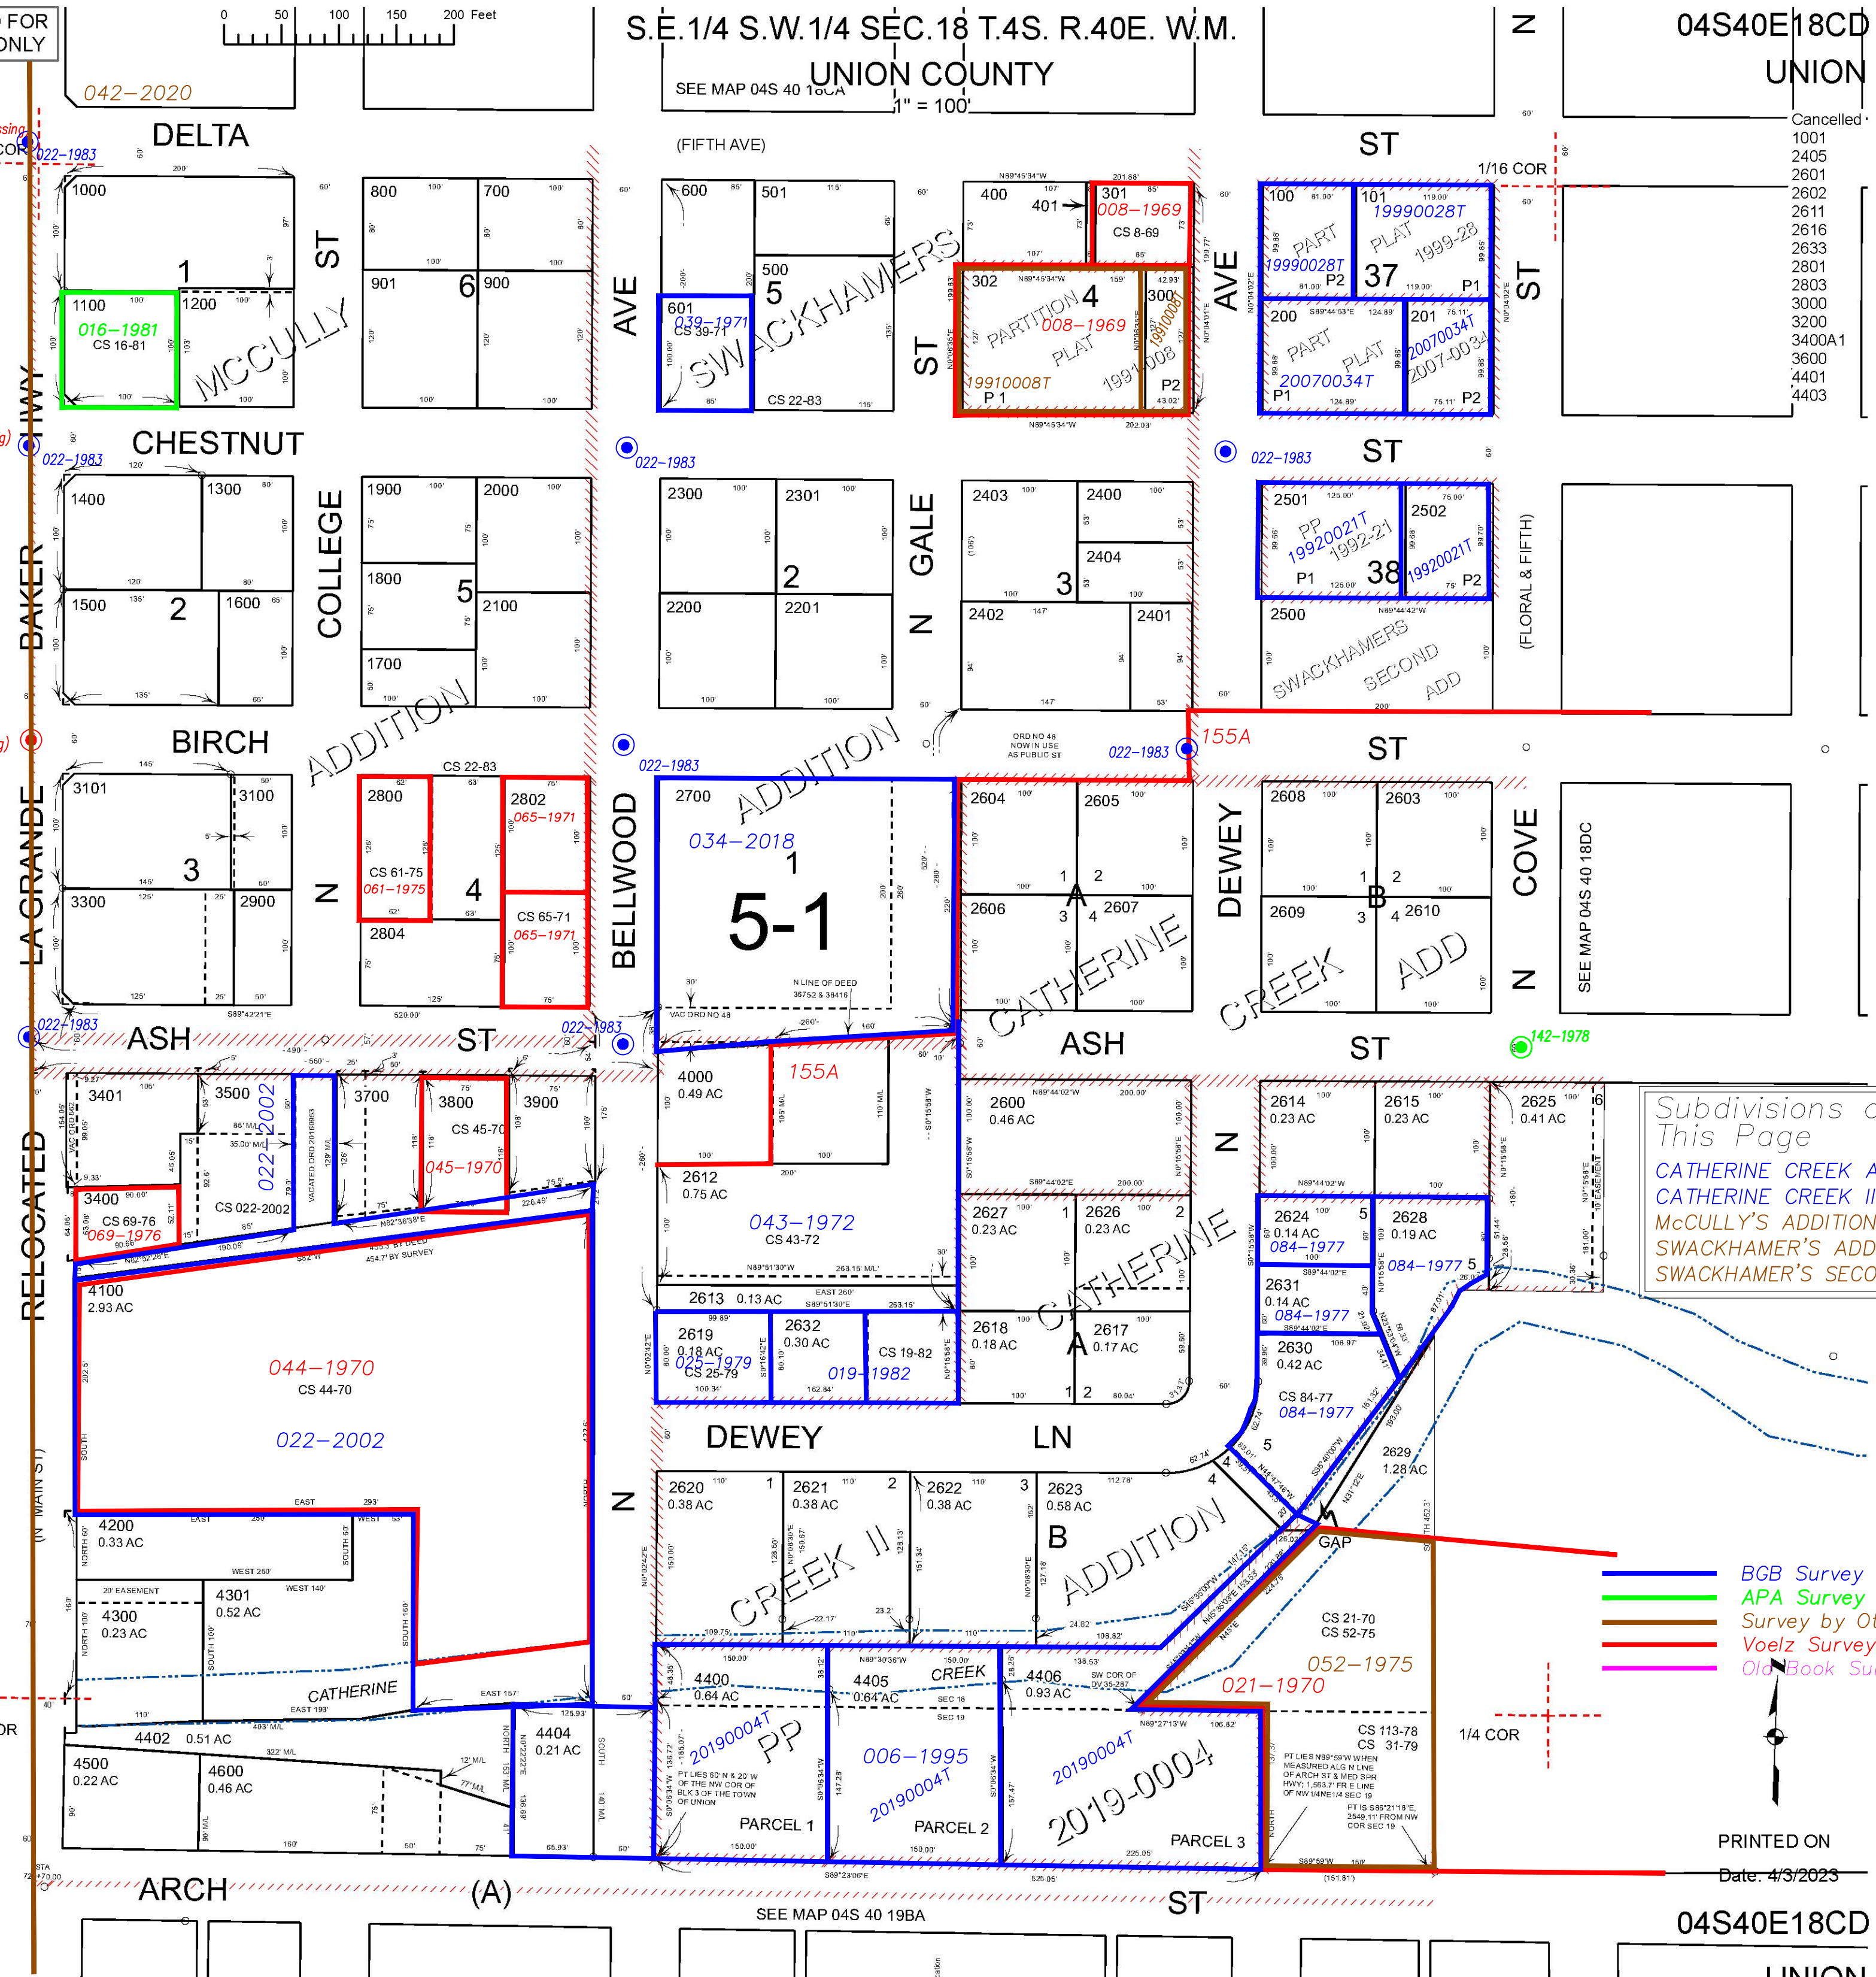

ODOT Control Pt ties by Survey Nos. 012-1992 054-1998

Subdivisions on This Page
CATHERINE CREEK ADDITION
CATHERINE CREEK II ADDITION
McCULLY'S ADDITION
SWACKHAMER'S ADDITION
SWACKHAMER'S SECOND ADDITION

- BGB Survey
- APA Survey
- Survey by Others
- Voelz Survey
- OldBook Survey

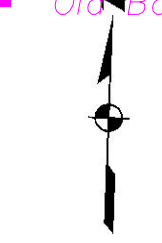

PRINTED ON
Date: 4/3/2023

04S40E18CD
UNION

SEE MAP 04S 40 19BA

042-2020

ARCH (A)

ST