


THIS MAP WAS PREPARED FOR ASSESSMENT PURPOSE ONLY

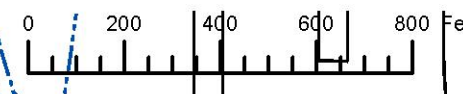


SECTION 19 T. 4S R. 40E W.M.

UNION COUNTY

1" = 400'

04S40E19 & INDEX, UNION

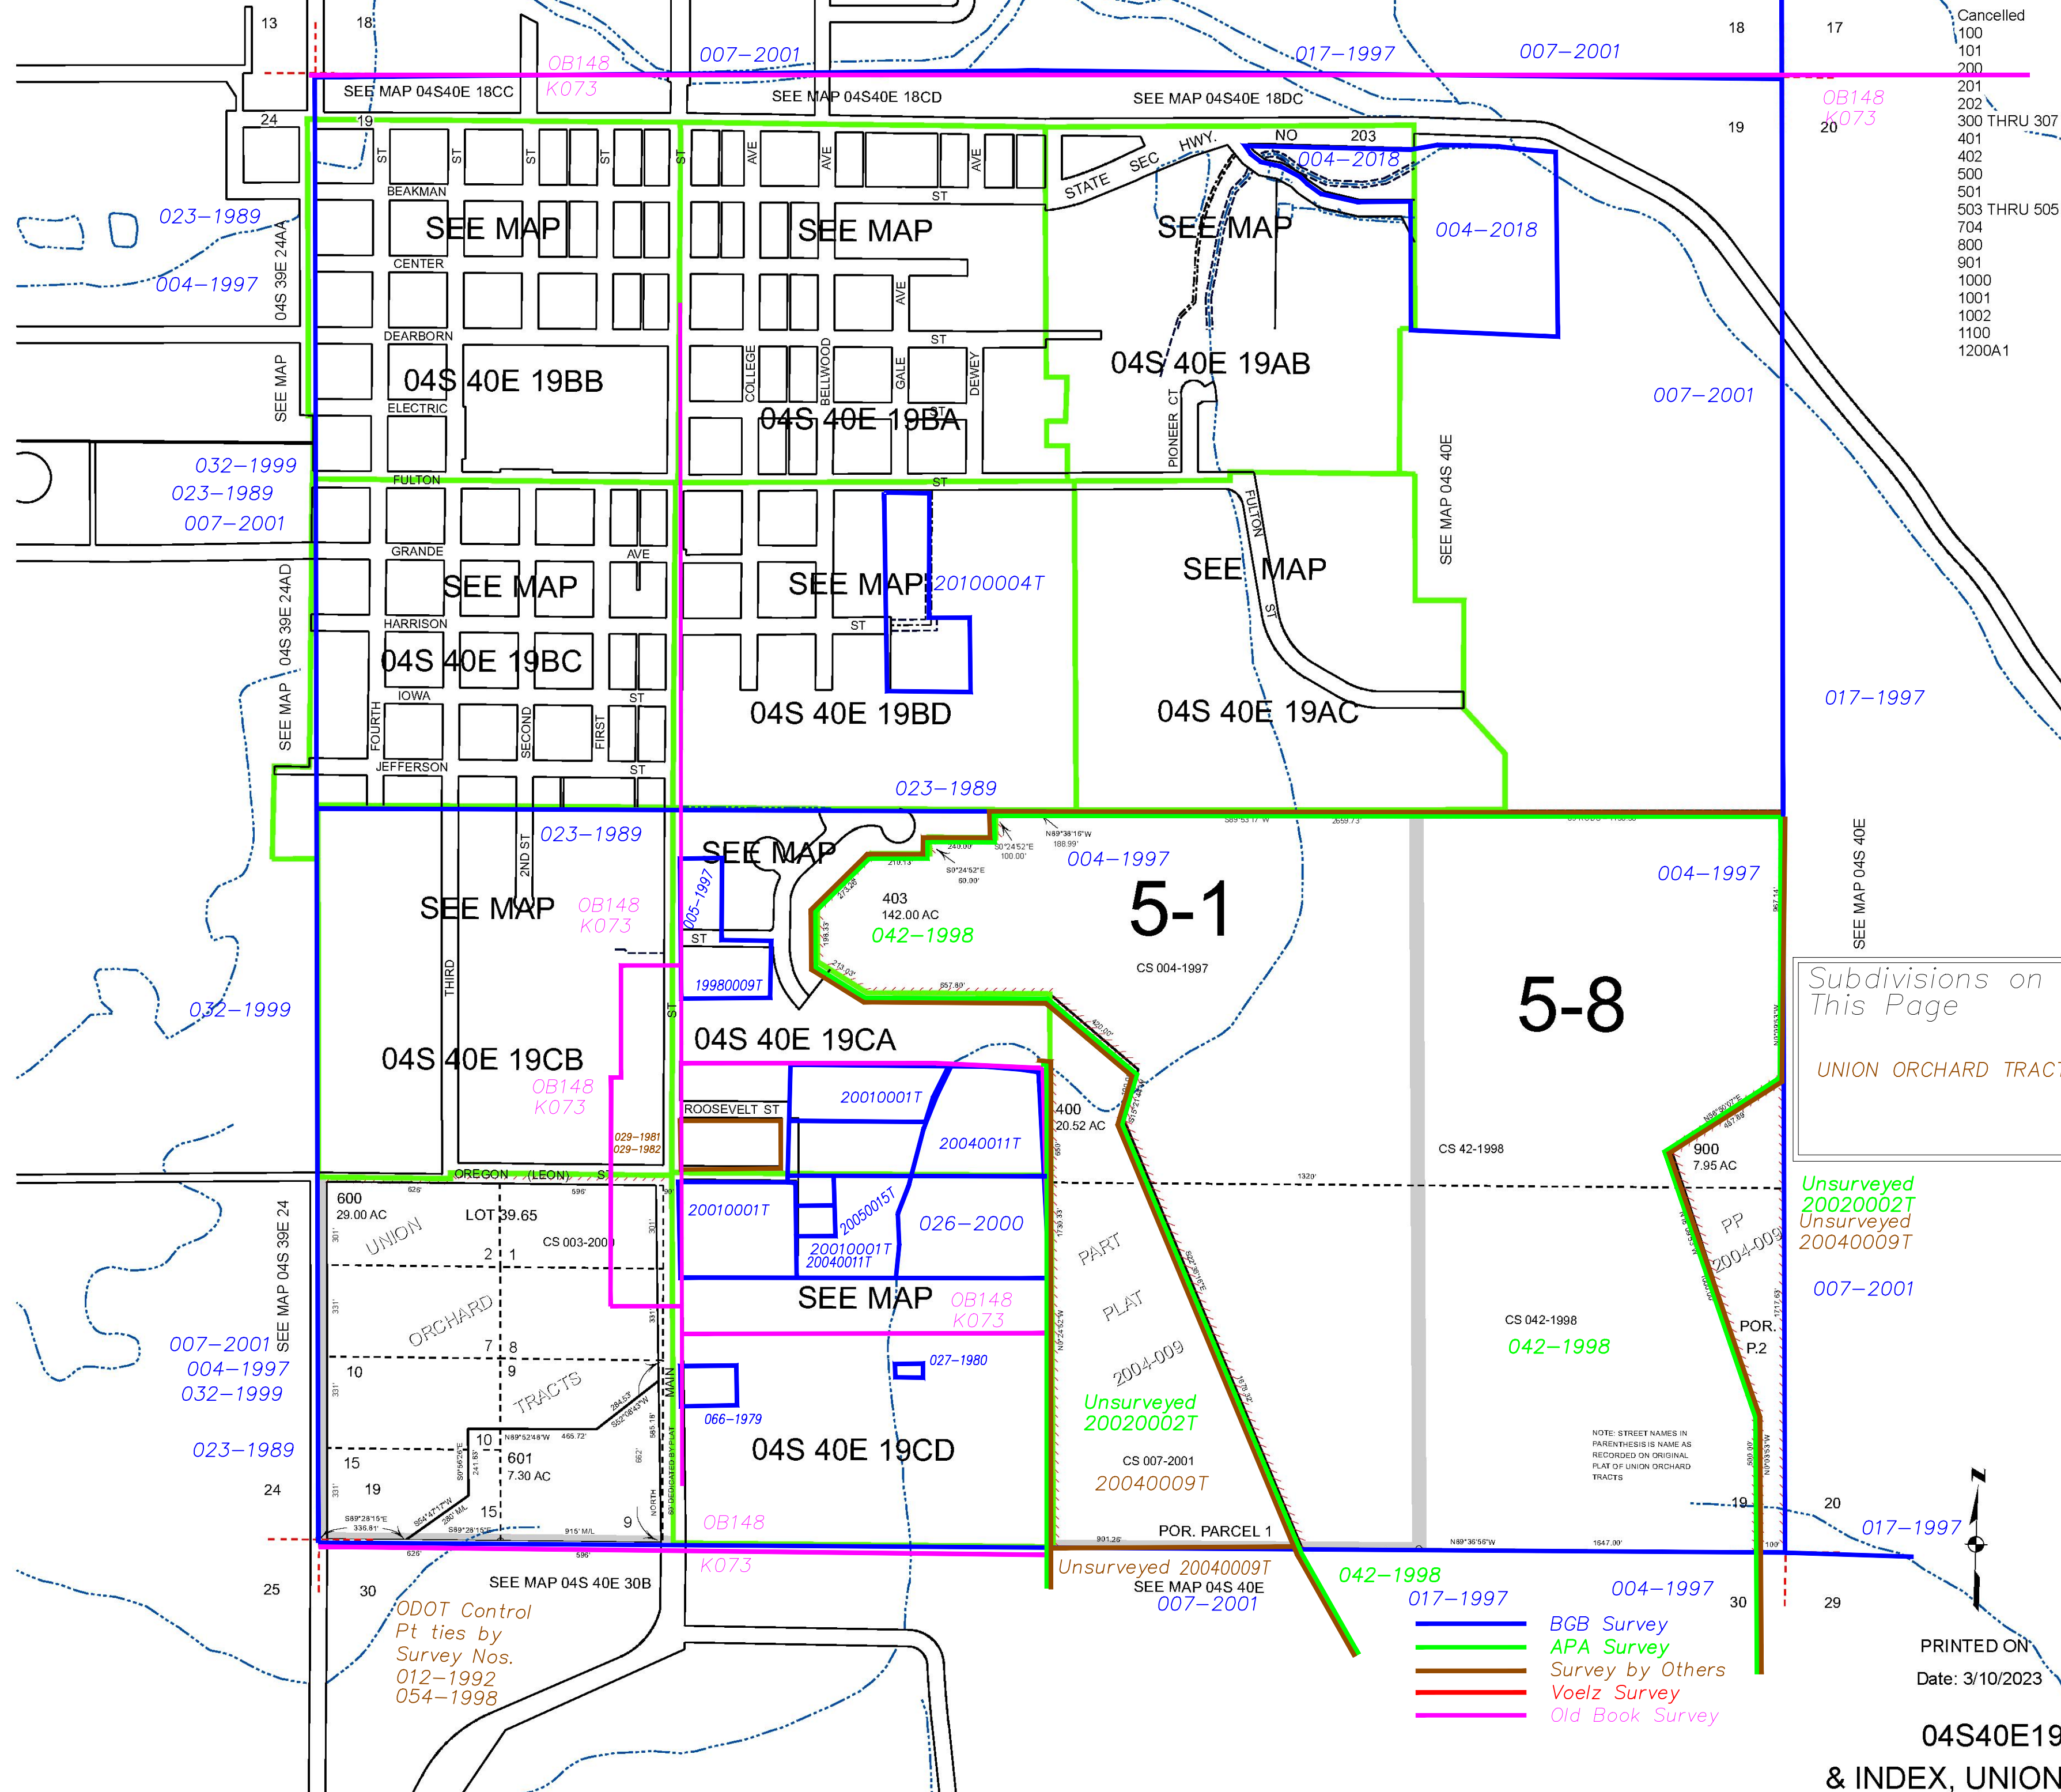

- Cancelled
- 100
- 101
- 200
- 201
- 202
- 300 THRU 307
- 401
- 402
- 500
- 501
- 503 THRU 505
- 704
- 800
- 901
- 1000
- 1001
- 1002
- 1100
- 1200A1

Subdivisions on This Page

UNION ORCHARD TRACTS

Unsurveyed 20020002T

Unsurveyed 20040009T

- 017-1997
- 004-1997
- BGB Survey
- APA Survey
- Survey by Others
- Voelz Survey
- Old Book Survey



PRINTED ON

Date: 3/10/2023

04S40E19 & INDEX, UNION